

International Wealth Center





--- 45 MT. WIDE ROAD ---


GROUND FLOOR PLAN

CLIENT NAME : SURANA GROUP - INTERNATIONAL WEALTH CENTER

DRAWING TITLE:- GROUND FLOOR PLAN FLOOR HEIGHT : 14' 0"

REVISION PARTICULARS :-					JOB NO. : XXX	DESIGN BY : UTSAV	NORTH
1					ALT. NO. :	DWG. BY :-	
2					DATE : 06 OCT 202	CHKD. BY :- RINA	
3						SCALE : N.T.S	
4							
5							
SR	DATE	DRN BY	REVISION BY	REVISION			

ARCHITECTURE INTERIOR LANDSCAPE
 AIR. MANISH CHOKER ■ AIR. URVV CHOKER
 310311, 410811, Lotus Heights Club, Rohini Rd
 Mail, Dumas road, Surat, Gujarat - 395007, India
 Contact : 0281-2971661, 2971662
 E-mail : info@suranagroup.co.in

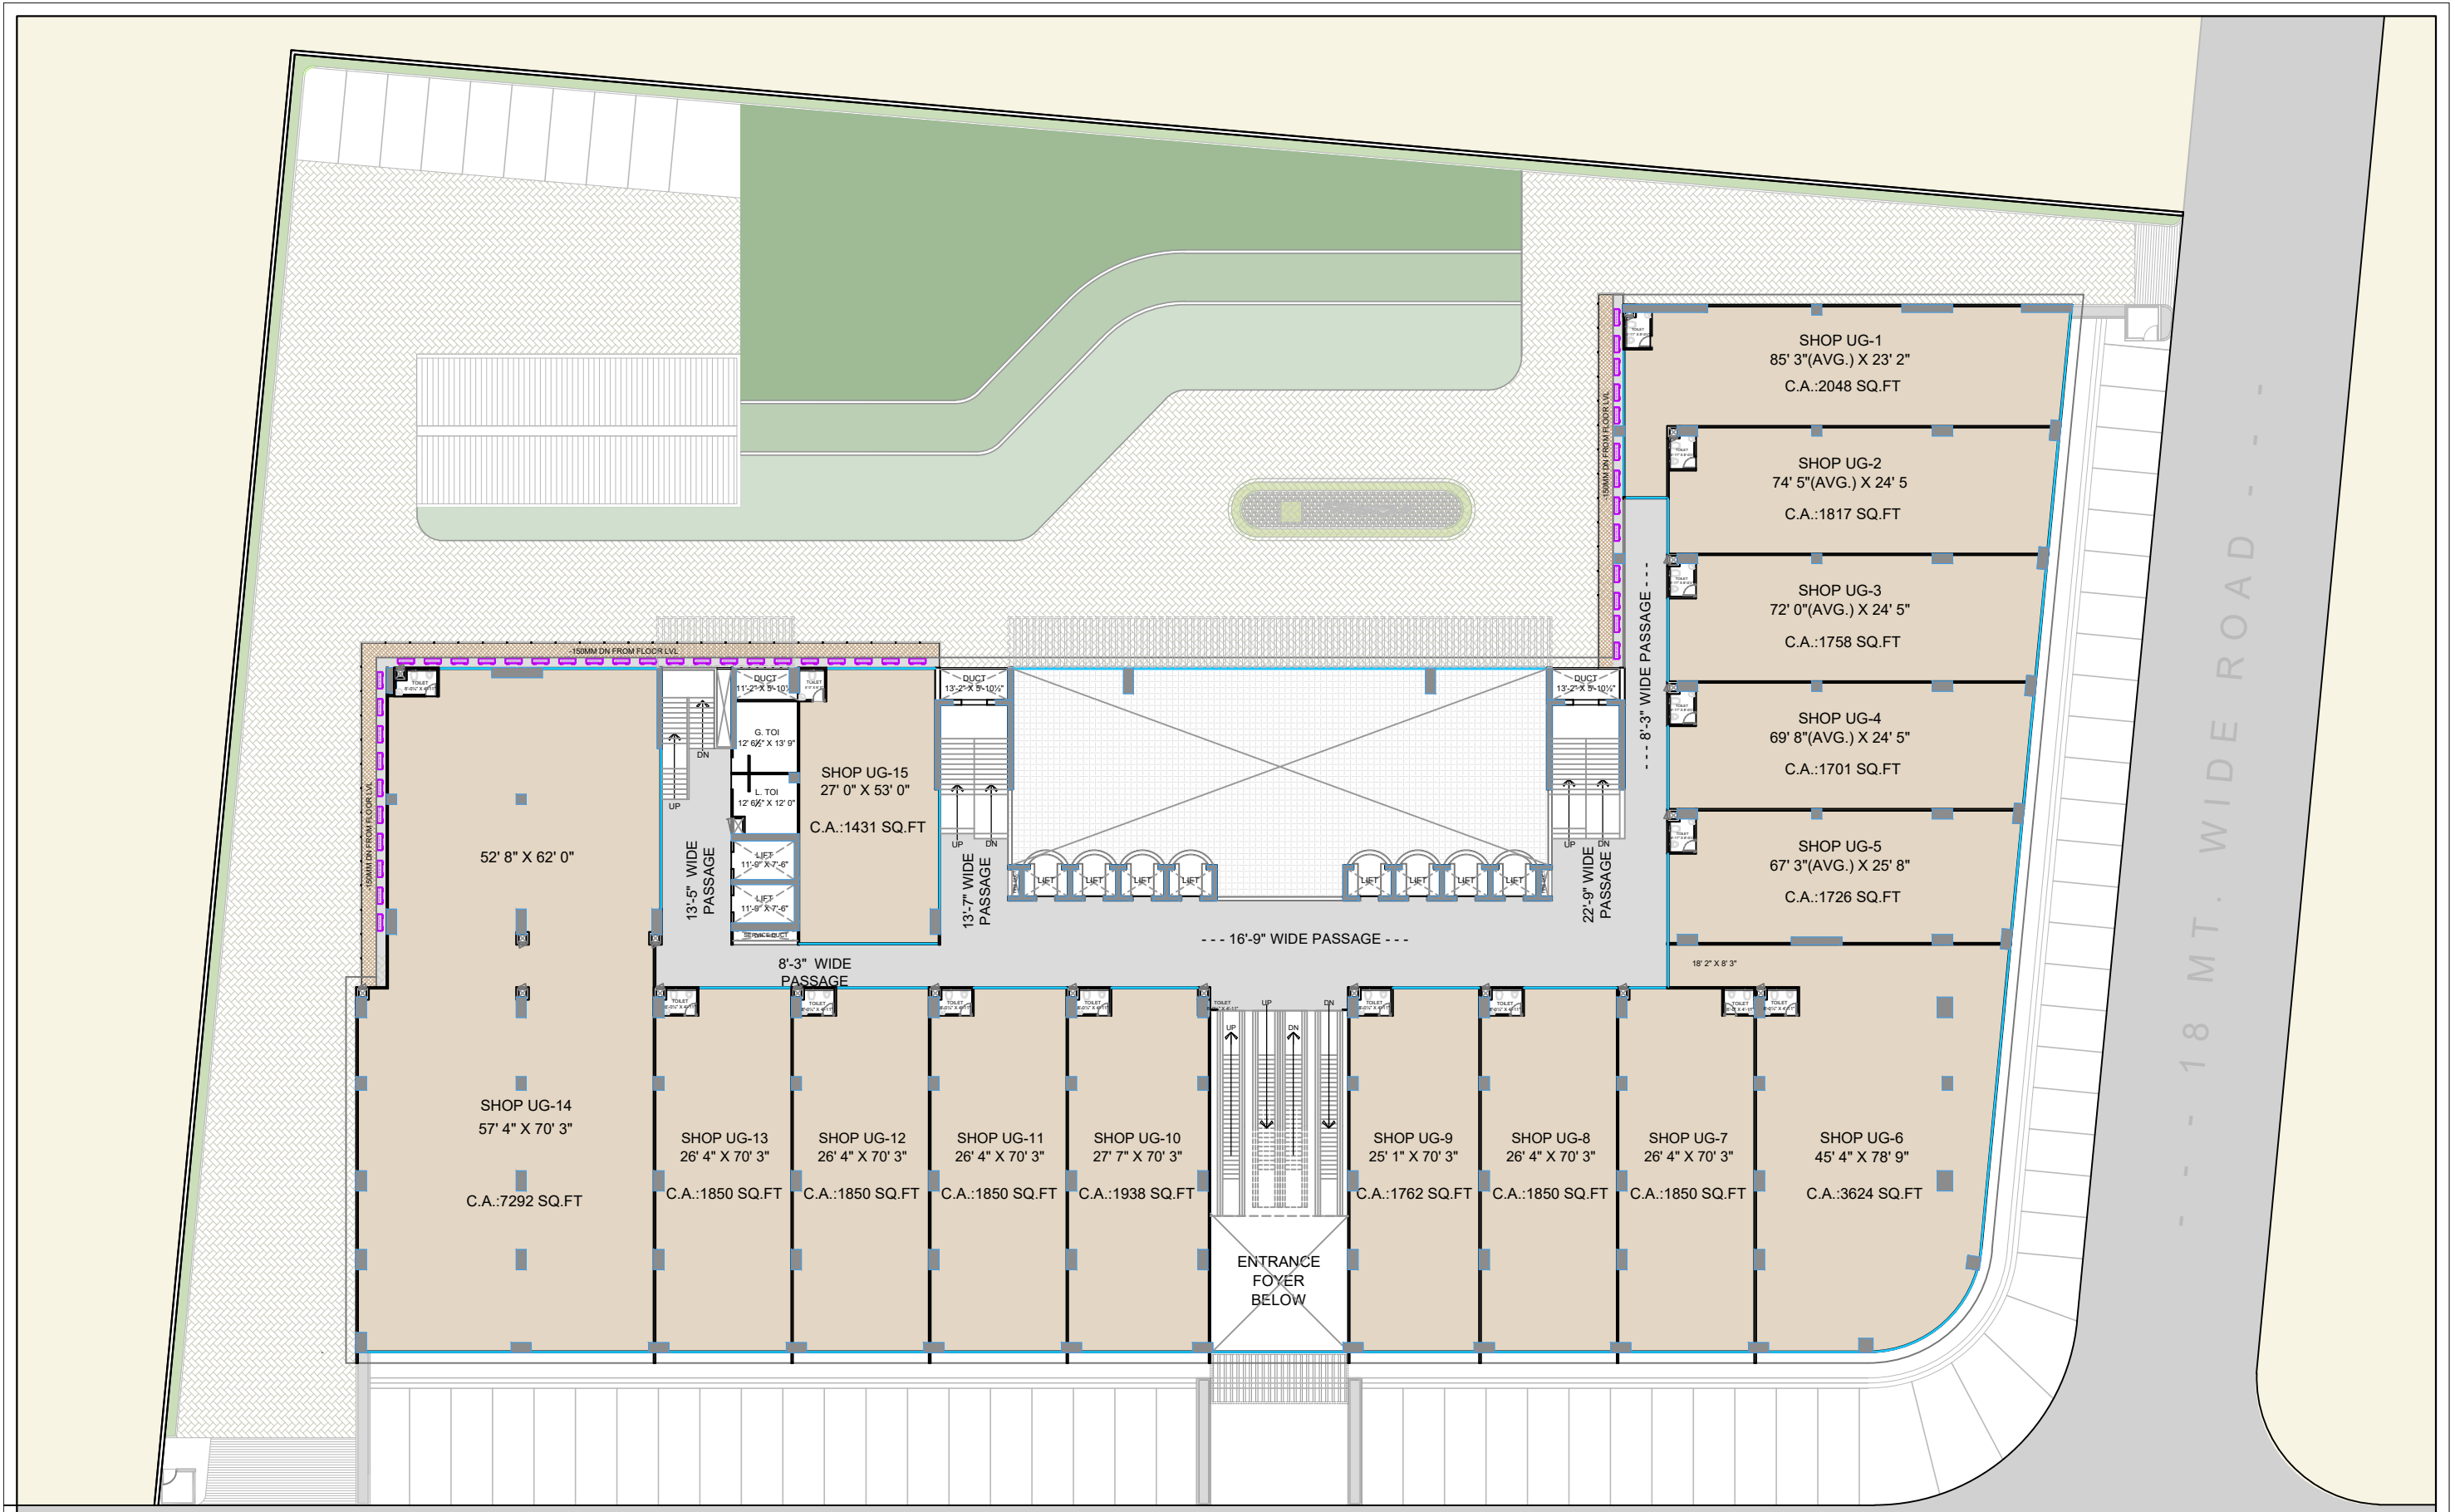

--- 18 MT. WIDE ROAD ---

UPPER GROUND FLOOR PLAN


CLIENT NAME : SURANA GROUP - INTERNATIONAL WEALTH CENTER

DRAWING TITLE:- UPPER GROUND FLOOR PLAN FLOOR HEIGHT : 14' 0"

REVISION PARTICULARS :-				
NO.	DATE	DRN. BY	REVISION BY	REVISION
1				
2				
3				
4				
5				
6				
7				
8				
9				
10				


JOB NO. : XXX
 ALT. NO. :
 DATE : 6 Oct 2021

DESIGN BY : UTSAV
 DWG. BY :-
 CHKD. BY :- RINA
 SCALE : N.T.S

 

ARCHITECTURE INTERIOR LANDSCAPE
 AIR. MANISH CHOKER ■ AIR. URVV CHOKER

310311, 410811, Lotus Heights Club, Rohini Rd
 Mail, Dumas road, Surat, Gujarat - 395007, India
 Contact : 0281-2971661, 2971662
 E-mail : info@suranagroup.co.in

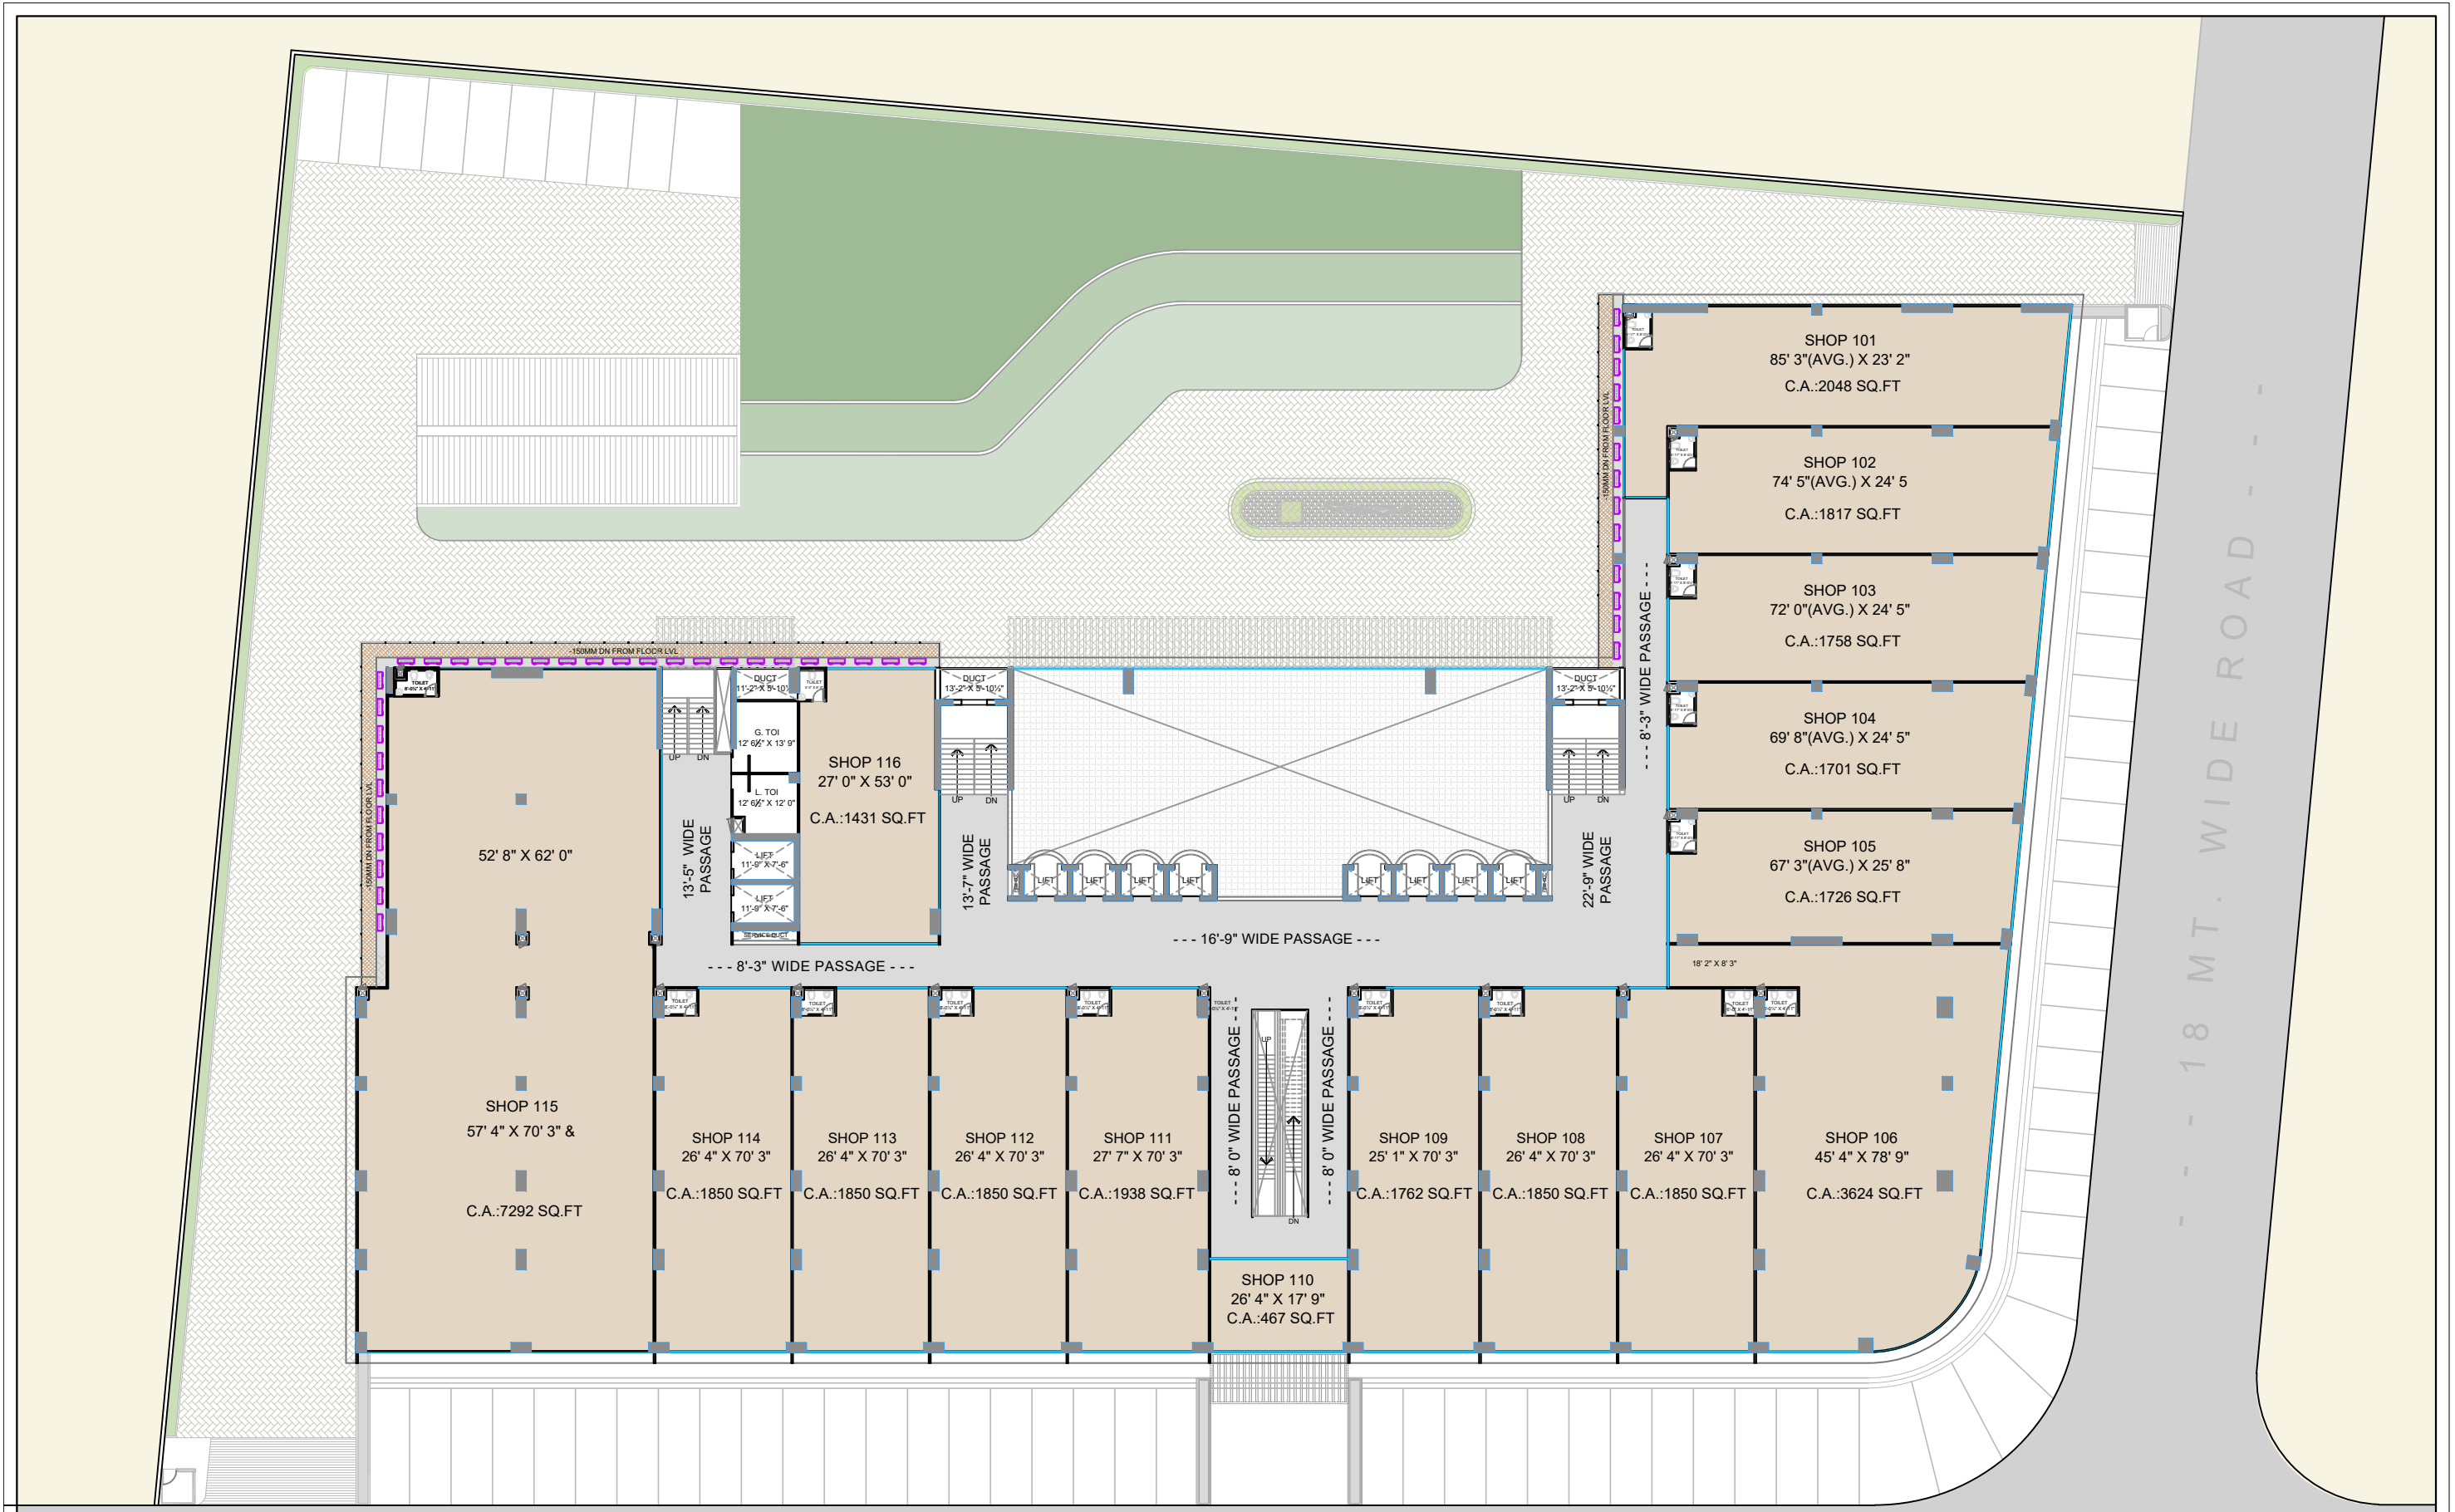

1ST FLOOR PLAN


CLIENT NAME : SURANA GROUP - INTERNATIONAL WEALTH CENTER

DRAWING TITLE:- FIRST FLOOR PLAN FLOOR HEIGHT : 12' 5"

REVISION PARTICULARS :-				
1				
2				
3				
4				
5				
6				
7				
8				
9				
10				
SR	DATE	DRN BY	REVISION BY	REVISION

JOB NO. : XXX	DESIGN BY : UTSAV	NORTH
ALT. NO. :	DWG. BY :-	
DATE : 6 Oct 2021	CHKD. BY :- RINA	
SCALE : N.T.S		

ARCHITECTURE INTERIOR LANDSCAPE
 AIR, MANISH CHOKER & AIR, URVV CHOKER
 310311, 410811, Lotus Heights Club, Rohini Rd
 Mail, Dumas road, Surat, Gujarat - 395007, India
 Contact : 0281-2971661, 2971662
 E-mail : info@suranagroup.co.in

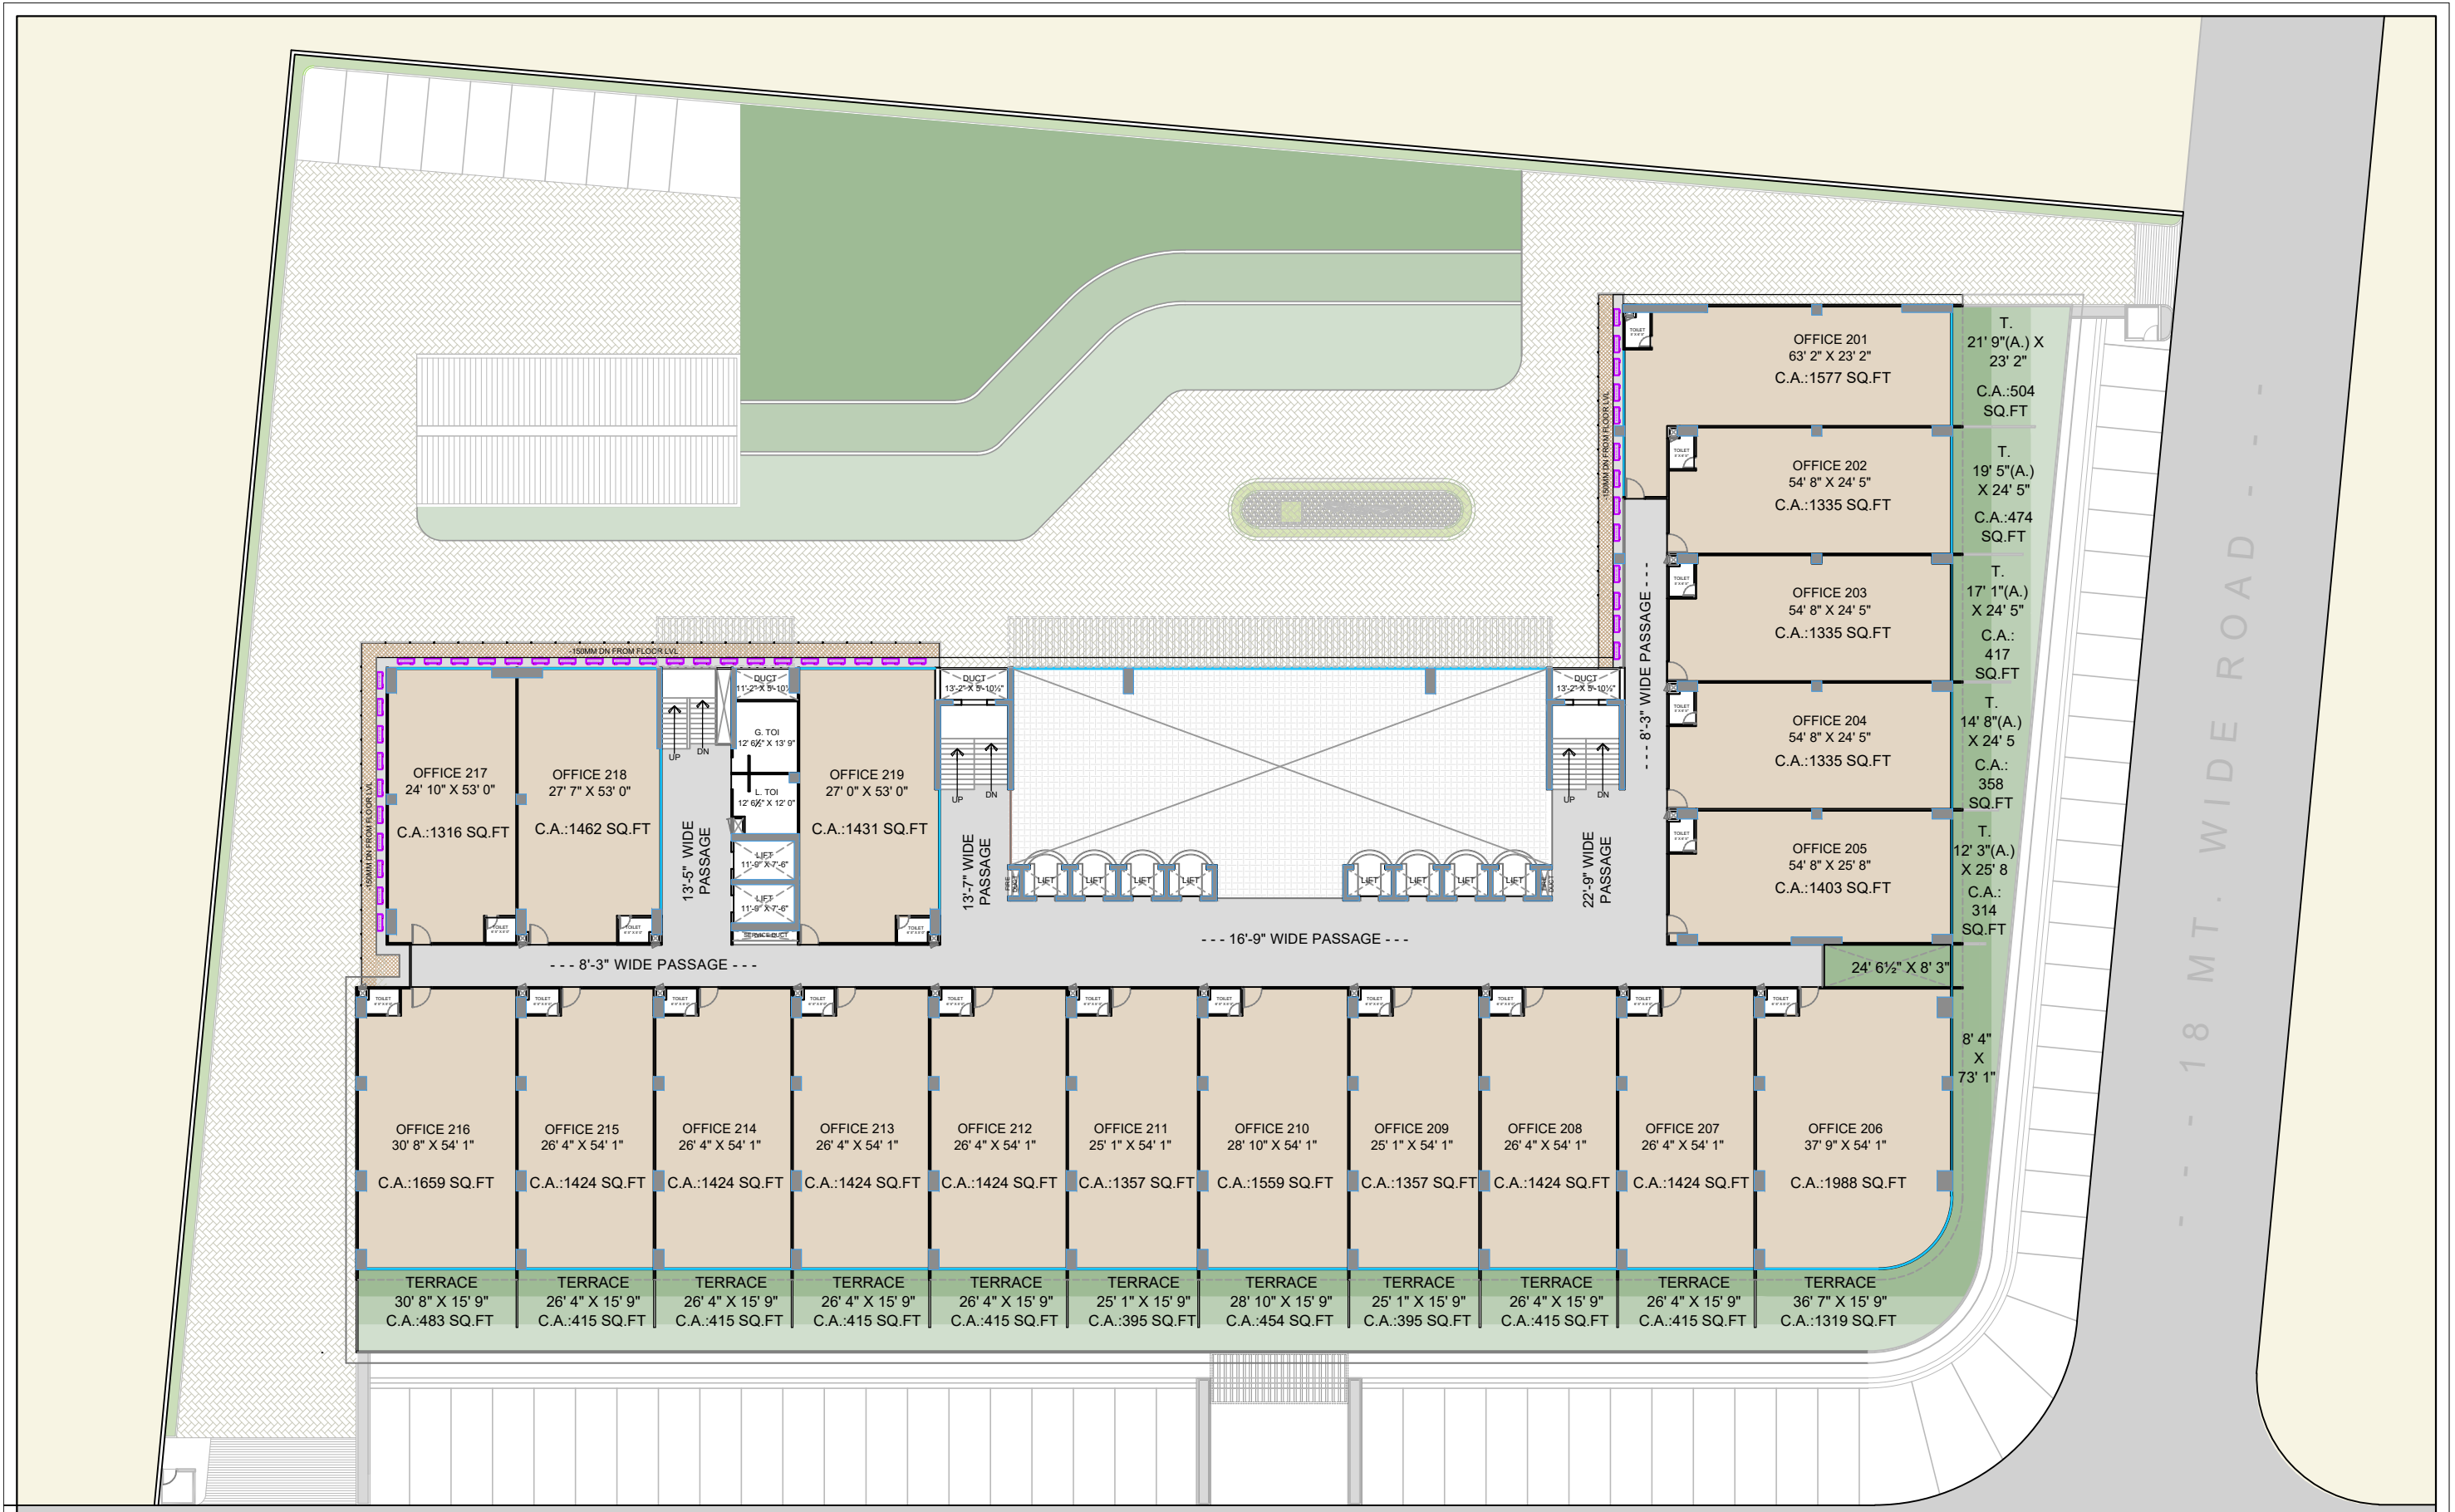

2ND FLOOR PLAN


CLIENT NAME : SURANA GROUP - INTERNATIONAL WEALTH CENTER

DRAWING TITLE:- SECOND FLOOR PLAN FLOOR HEIGHT : 10' 5"

REV	DATE	DRN BY	REVISION BY	REVISION
1				
2				
3				
4				
5				
6				
7				
8				
9				
10				

JOB NO. : XXX	DESIGN BY : UTSAV	NORTH
ALT. NO. :	DWG. BY :-	
DATE : 6 Oct 2021	CHKD. BY :- RINA	
SCALE : N.T.S		


ARCHITECTURE INTERIOR LANDSCAPE
 AIR. MANISH CHOKER ■ AIR. URVV CHOKER
 310311, 410811, Lotus Heights Club, Rohini Rd
 Mal. Dumas road, Surat, Gujarat - 395007, India
 Contact : 0281-2971661, 2971662
 E-mail : info@suranagroup.co.in

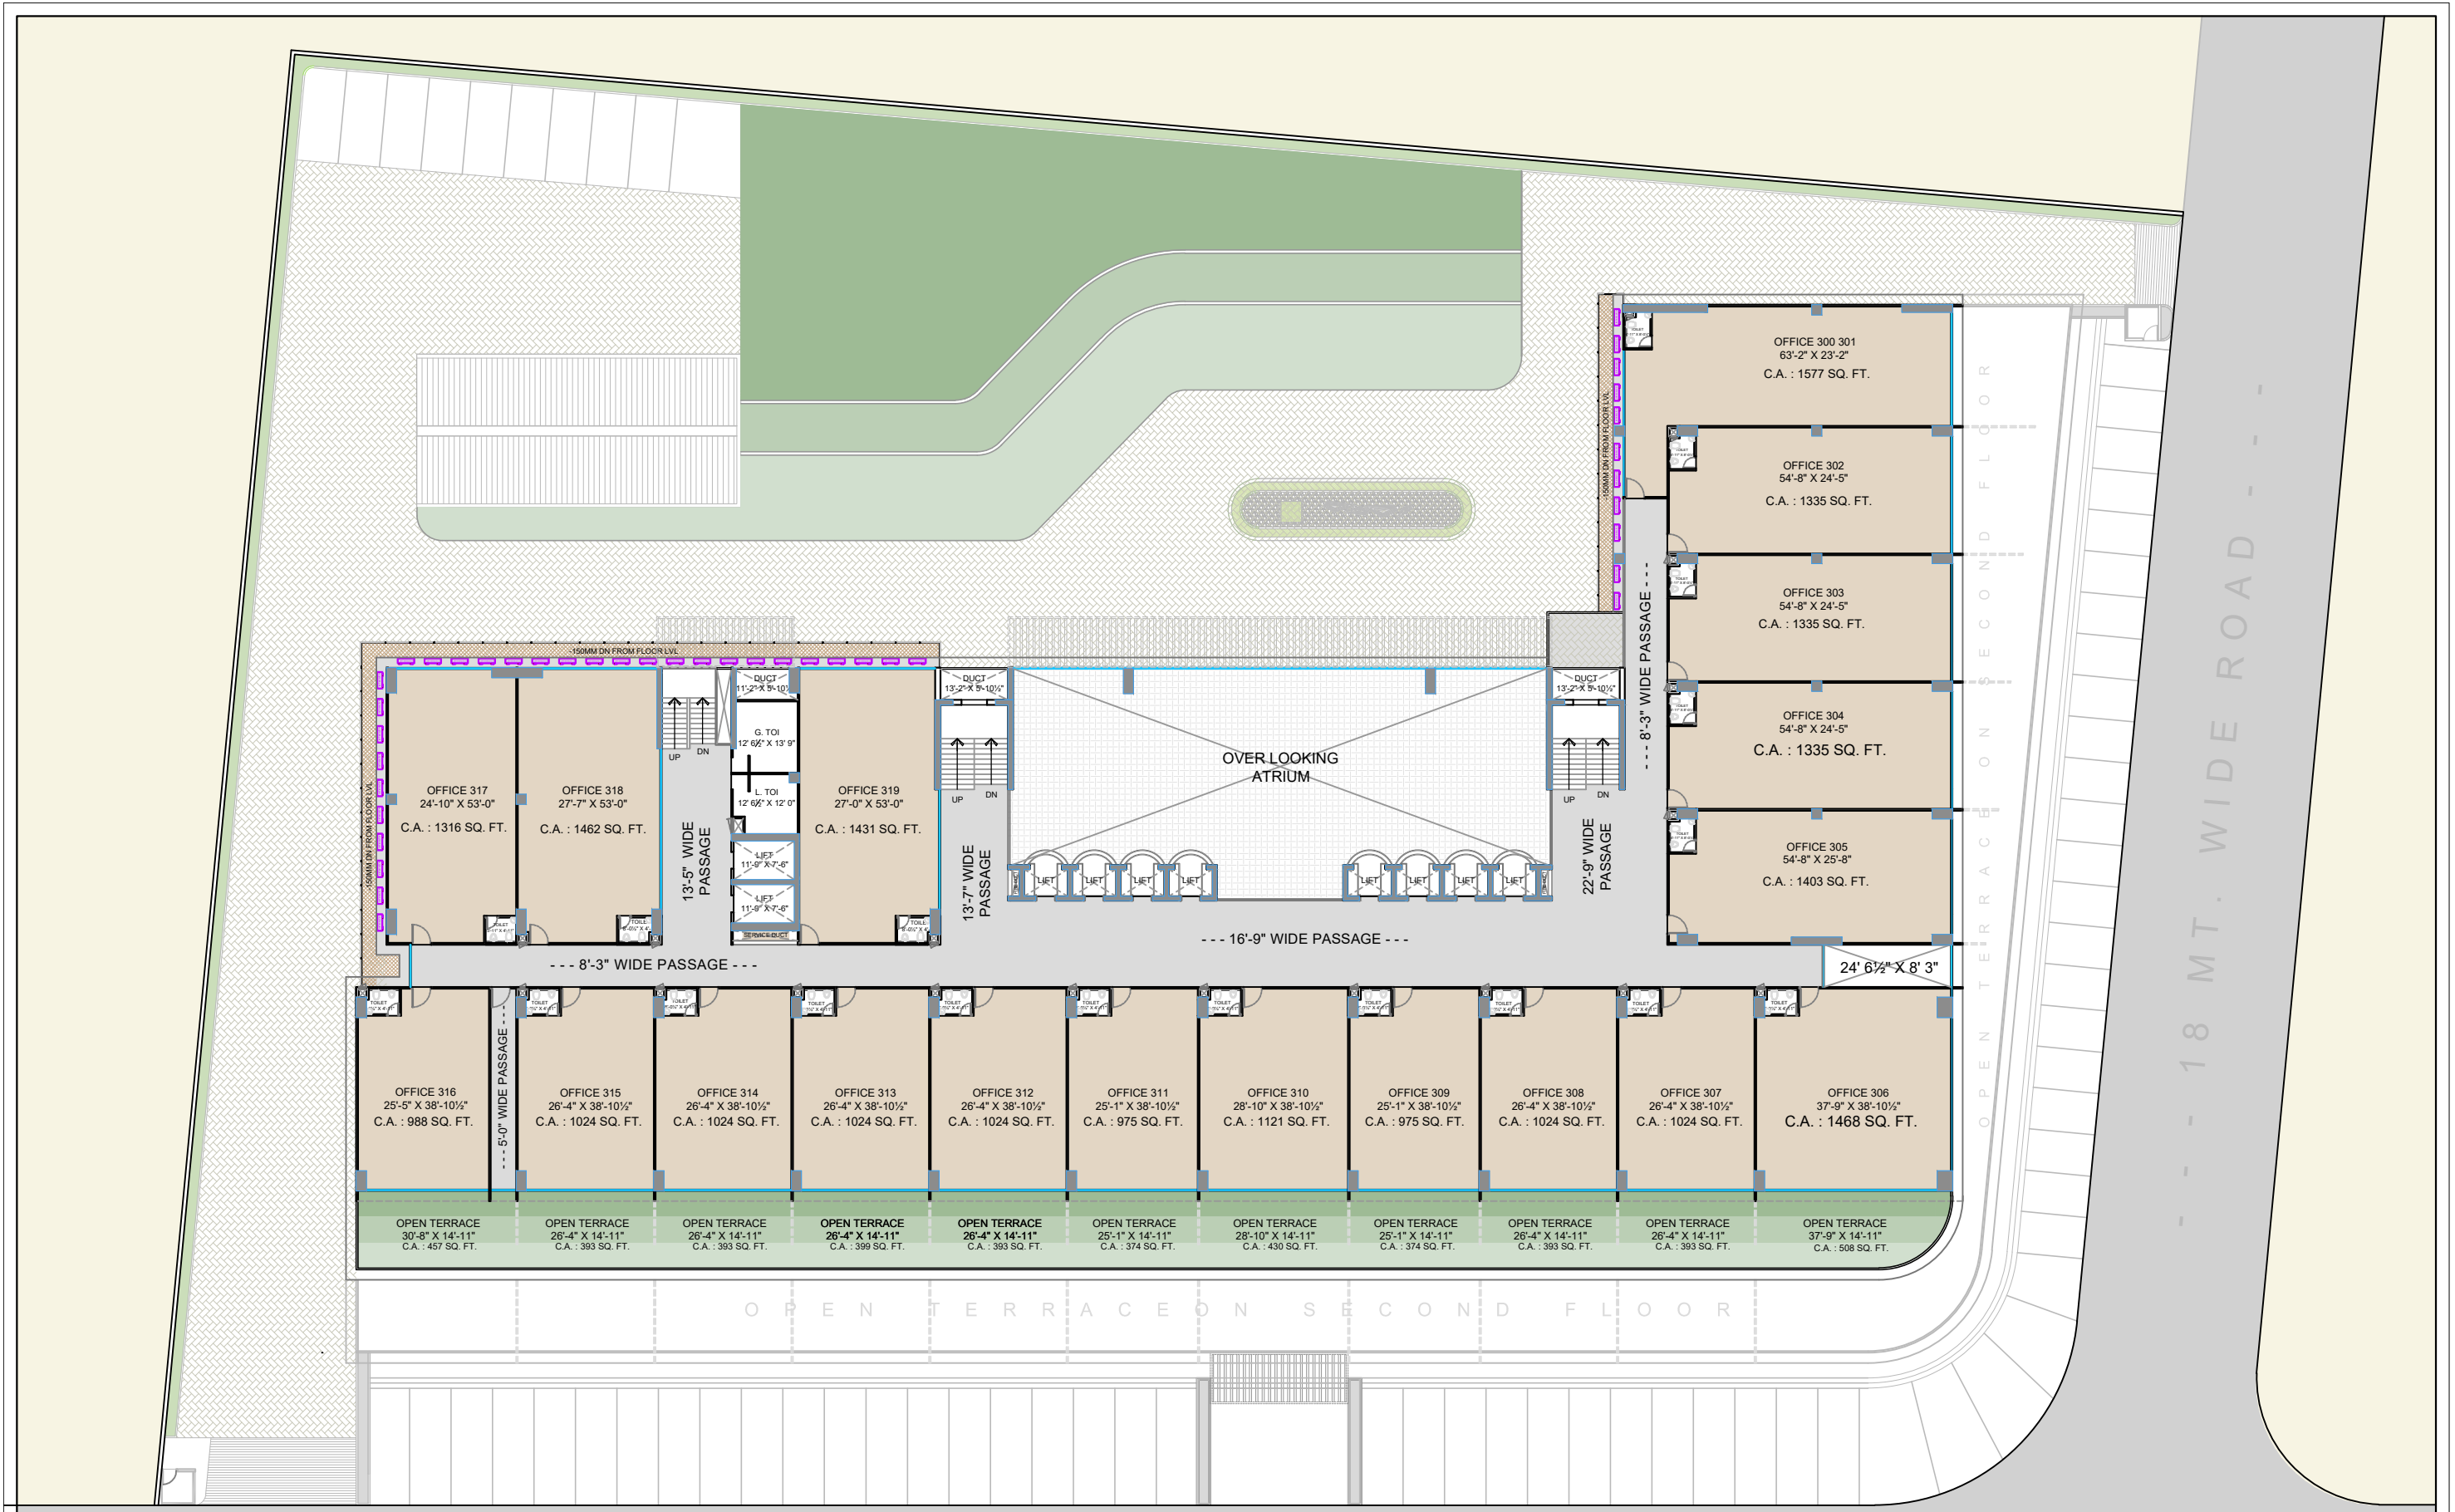

3RD FLOOR PLAN


CLIENT NAME : SURANA GROUP - INTERNATIONAL WEALTH CENTER

DRAWING TITLE:- THIRD FLOOR PLAN FLOOR HEIGHT : 10' 5"

REVISION PARTICULARS :-				
SR	DATE	DRN BY	REVISION BY	REVISION

JOB NO. : XXX	DESIGN BY : UTSAV	NORTH
ALT. NO. :	DWG. BY :-	
DATE : 6 Oct 2021	CHKD. BY :- RINA	
SCALE : N.T.S		

ARCHITECTURE INTERIOR LANDSCAPE
 AR. MANISH CHOKER ■ AR. URVV CHOKER
 310311, 410411, Laxmi Heights Club, Sector 14
 Mal, Dumas road, Surat, Gujarat - 395007, India
 Contact : 0281-2971661, 2971662
 E-mail : info@suranagroup.co.in

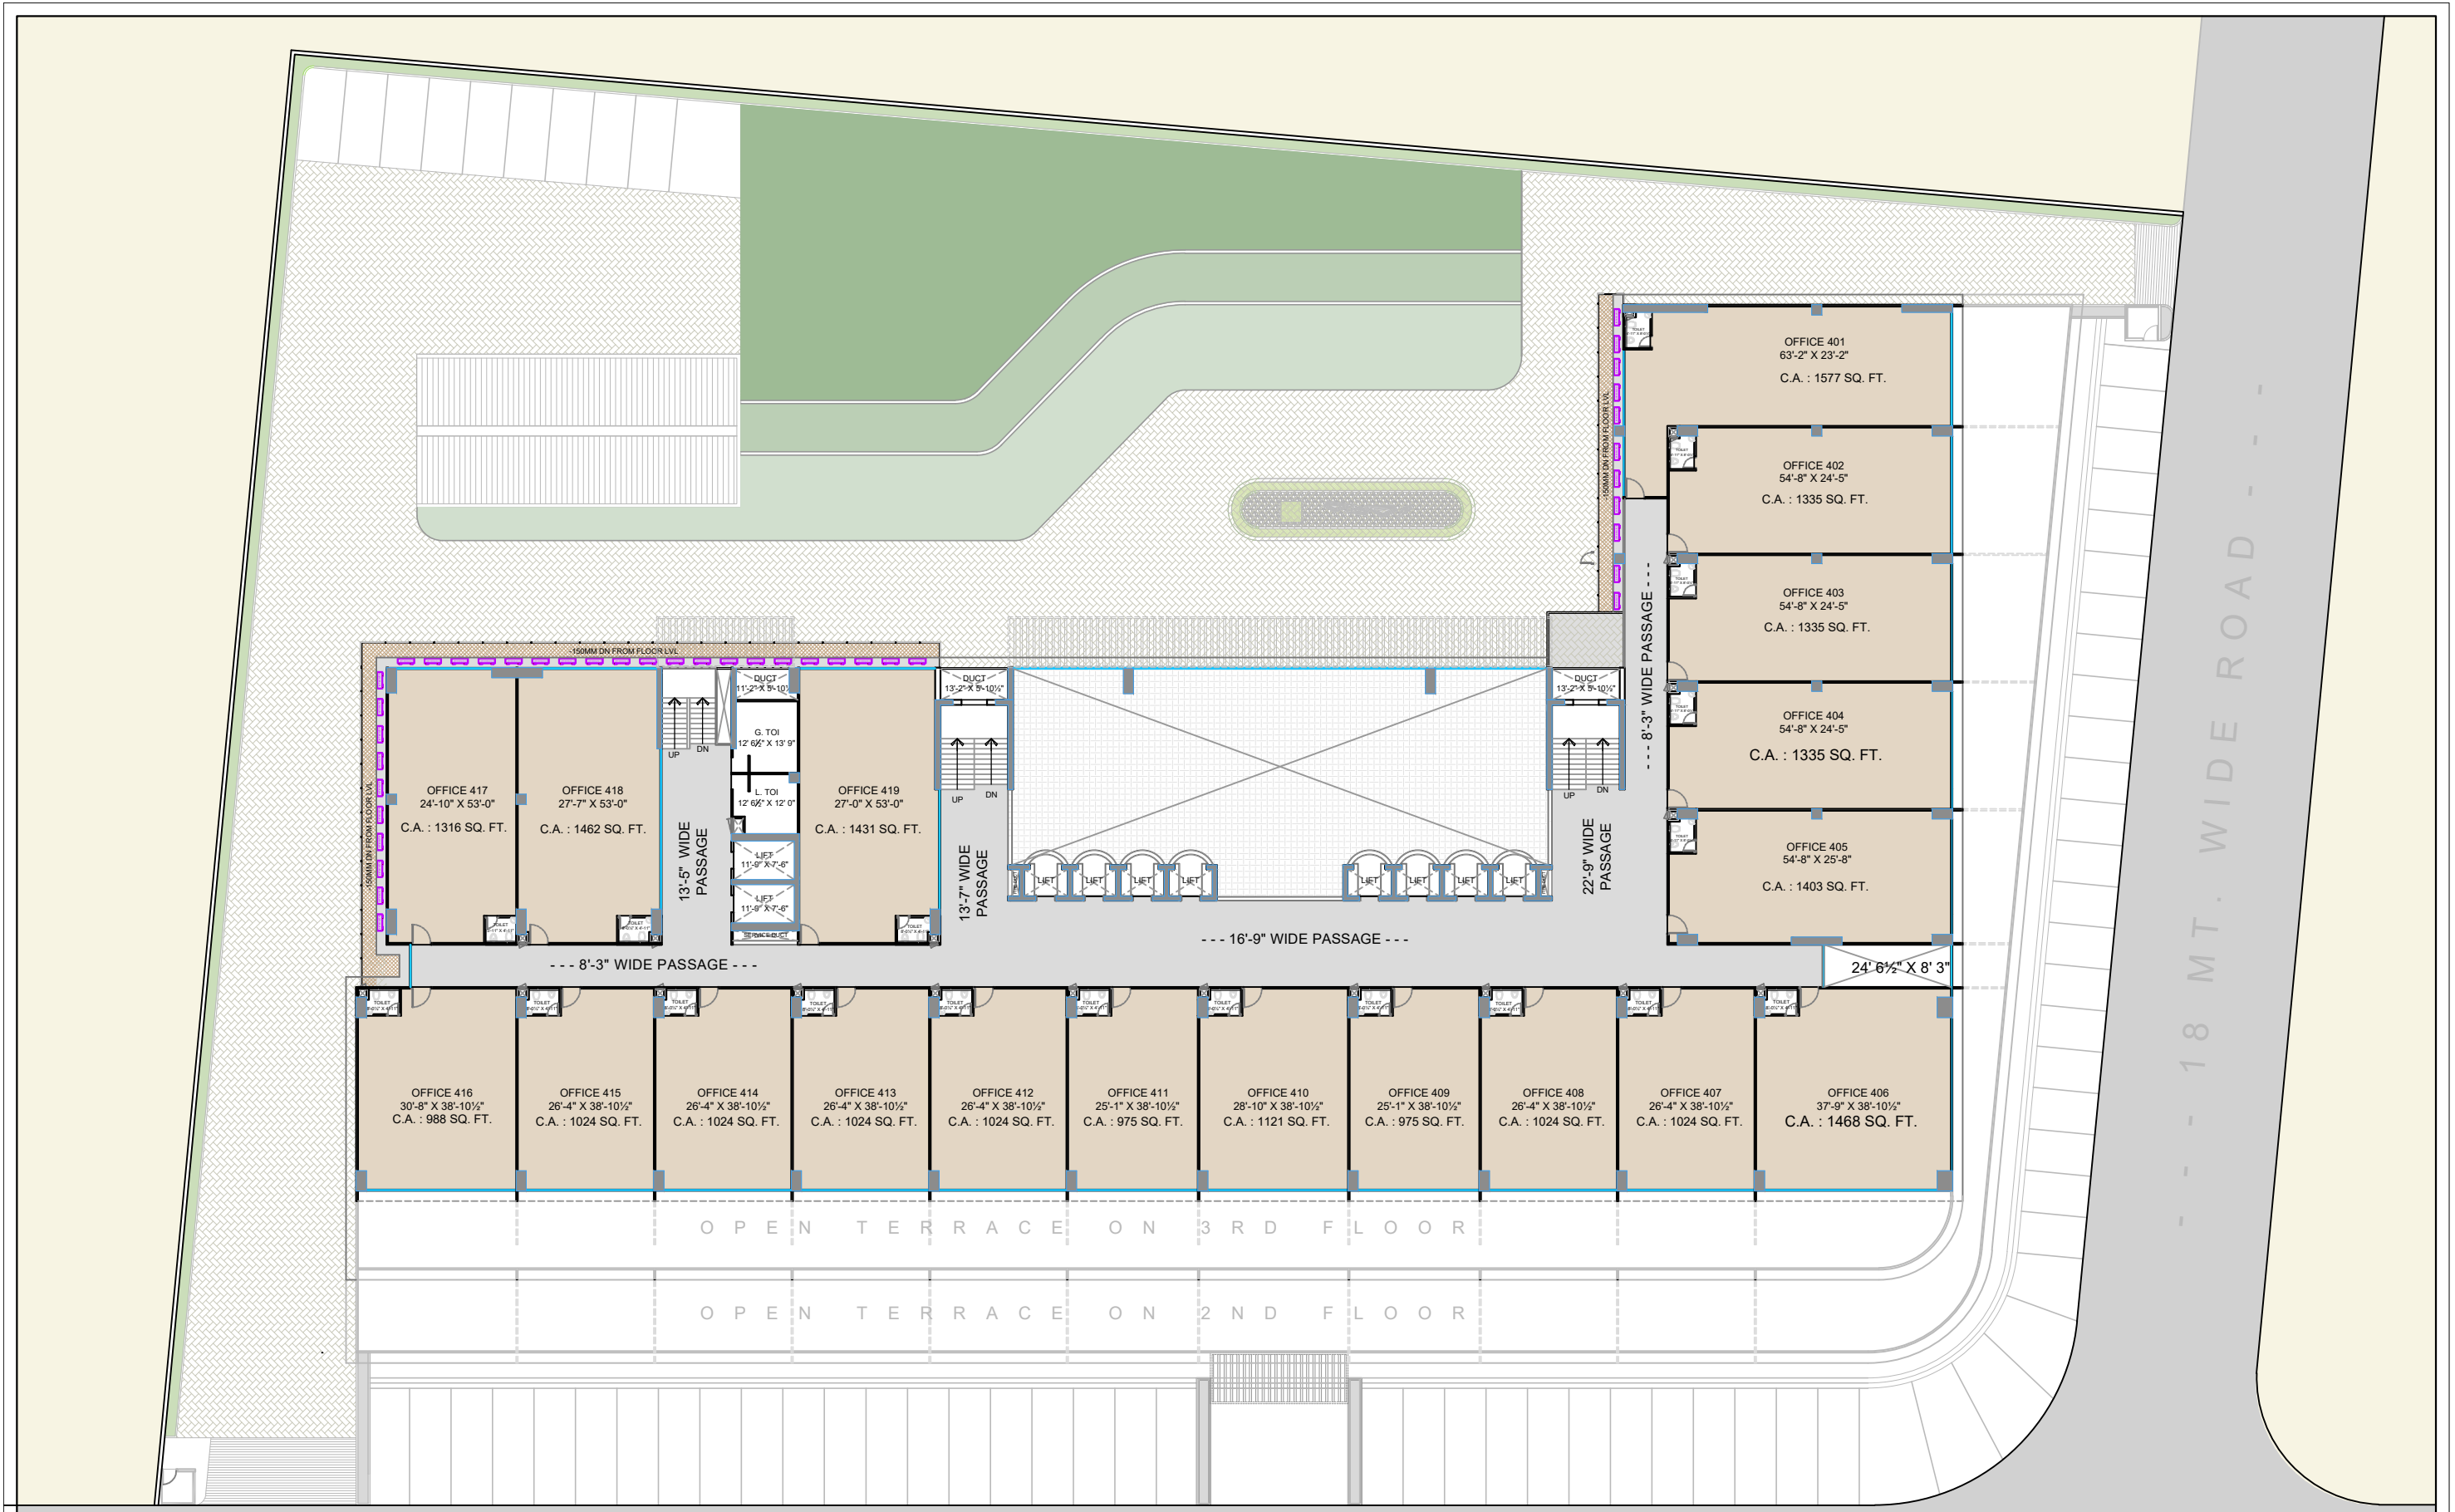

--- 18 MT. WIDE ROAD ---


4TH TO 11TH FLOOR PLAN

CLIENT NAME : SURANA GROUP - INTERNATIONAL WEALTH CENTER

DRAWING TITLE:- 4TH TO 11TH FLOOR PLAN FLOOR HEIGHT : 10' 5"

SR	DATE	DRN BY	REVISION BY	REVISION

JOB NO. : XXX	DESIGN BY : UTSAV	NORTH
ALT. NO. :	DWG. BY :-	
DATE : 6 Oct 2021	CHKD. BY :- RINA	
SCALE : N.T.S		



 ARCHITECTURE INTERIOR LANDSCAPE
 AIR. MANISH CHOKER ■ AIR. URVV CHOKER
 310311, 410811, Laxmi Heights Club, Rohini Rd
 Mal. Dumas road, Surat, Gujarat - 395007, India
 Contact : 0281-2971661, 2971662
 E-mail : info@amegroup.co.in