

## Roll Dextile Would

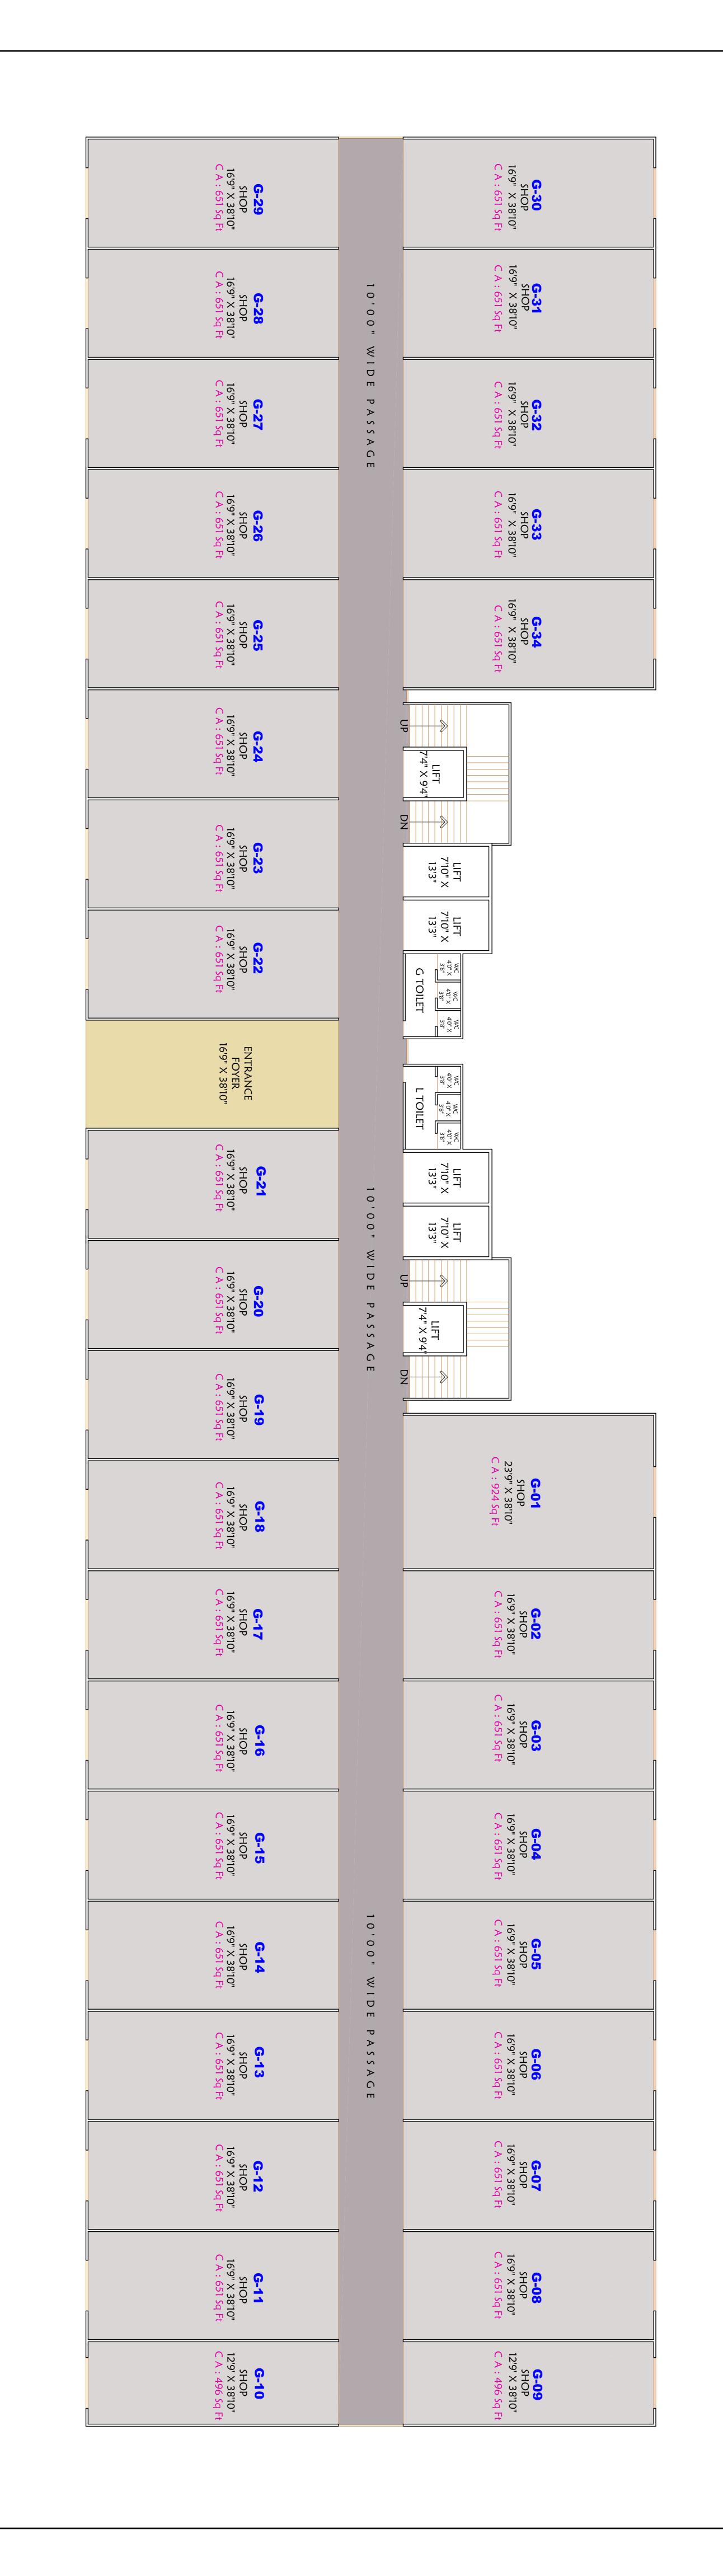

TOTAL CARPET AREA: 22087 SQ FT.

No Date Description:  Revision by FEBRUARY HINAL 6th'2018  COPY Contractor Elec Cons. Scale: 204,Rt	Project Title	Drawing Title	Revision :- North Date	<u>Dealt By</u>
J Textile World    Stable   St			Description :	
NOTE:  1. All dim. should be verified on the site prior to start the work any discrepancy shall be brought to the notice of architects.  2. This drawing is to be read and not scaled.	j Textil	GROUND FLOOR PLAN		
Structure Supervisor		NOTE:  1. All dim.should be verified on the site prior to start the work any discrepancy shall be brought to the notice of architects.  2. This drawing is to be read and not scaled.  3. All elevation treatment shown in this plan is at it's sill Ivl.		Scale:


## Roff Stextile Would

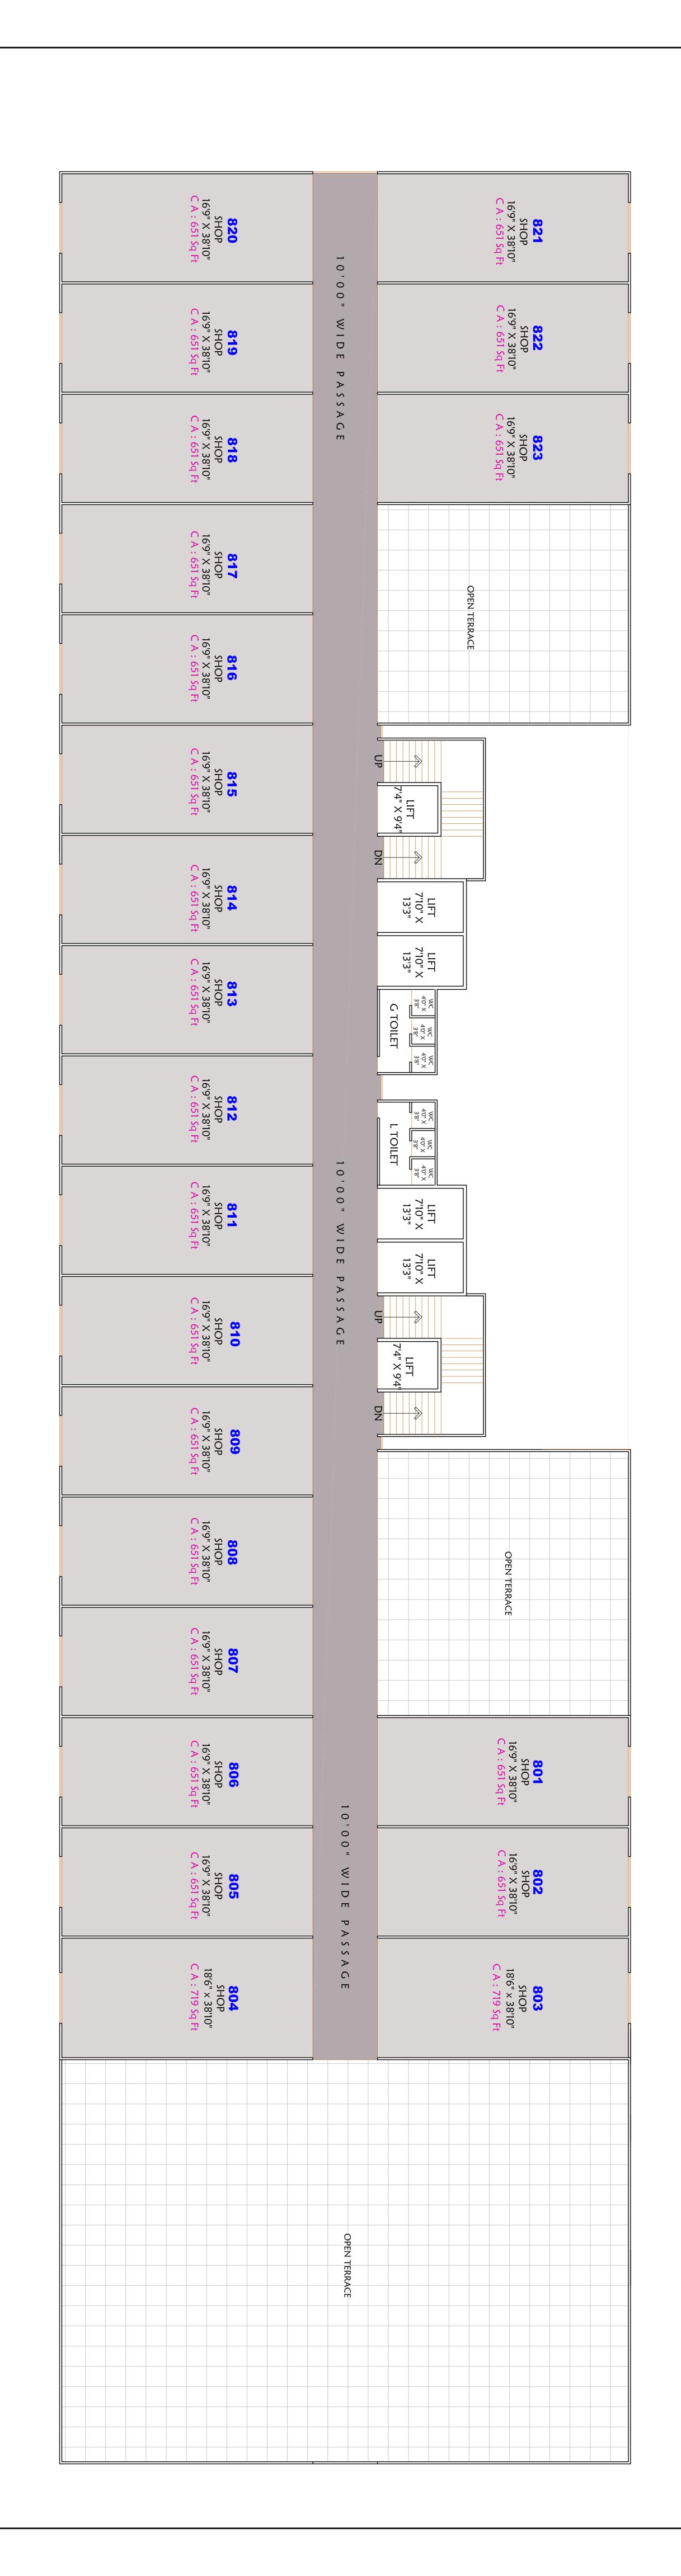

TOTAL CARPET AREA: 15102 SQ FT.

Project Title	Drawing Title Revision:-	n:- North Date Dealt By
	No Date Des	Description : Revision by N
Raj Textile World	8th FLOOR PLAN	FEBRUARY HINAL
	NOTE:  1. All dim.should be verified on the site prior to start the work  any discrepancy shall be brought to the notice of architects.  2 This drawing is to be read and not scaled	Contractor Elec Cons.
Path:	3. All elevation treatment shown in this plan is at it's sill lyl.  4. Plase refer elevation and section dwg. given with this dwg.	Structure Supervisor

## Roff Sextile World

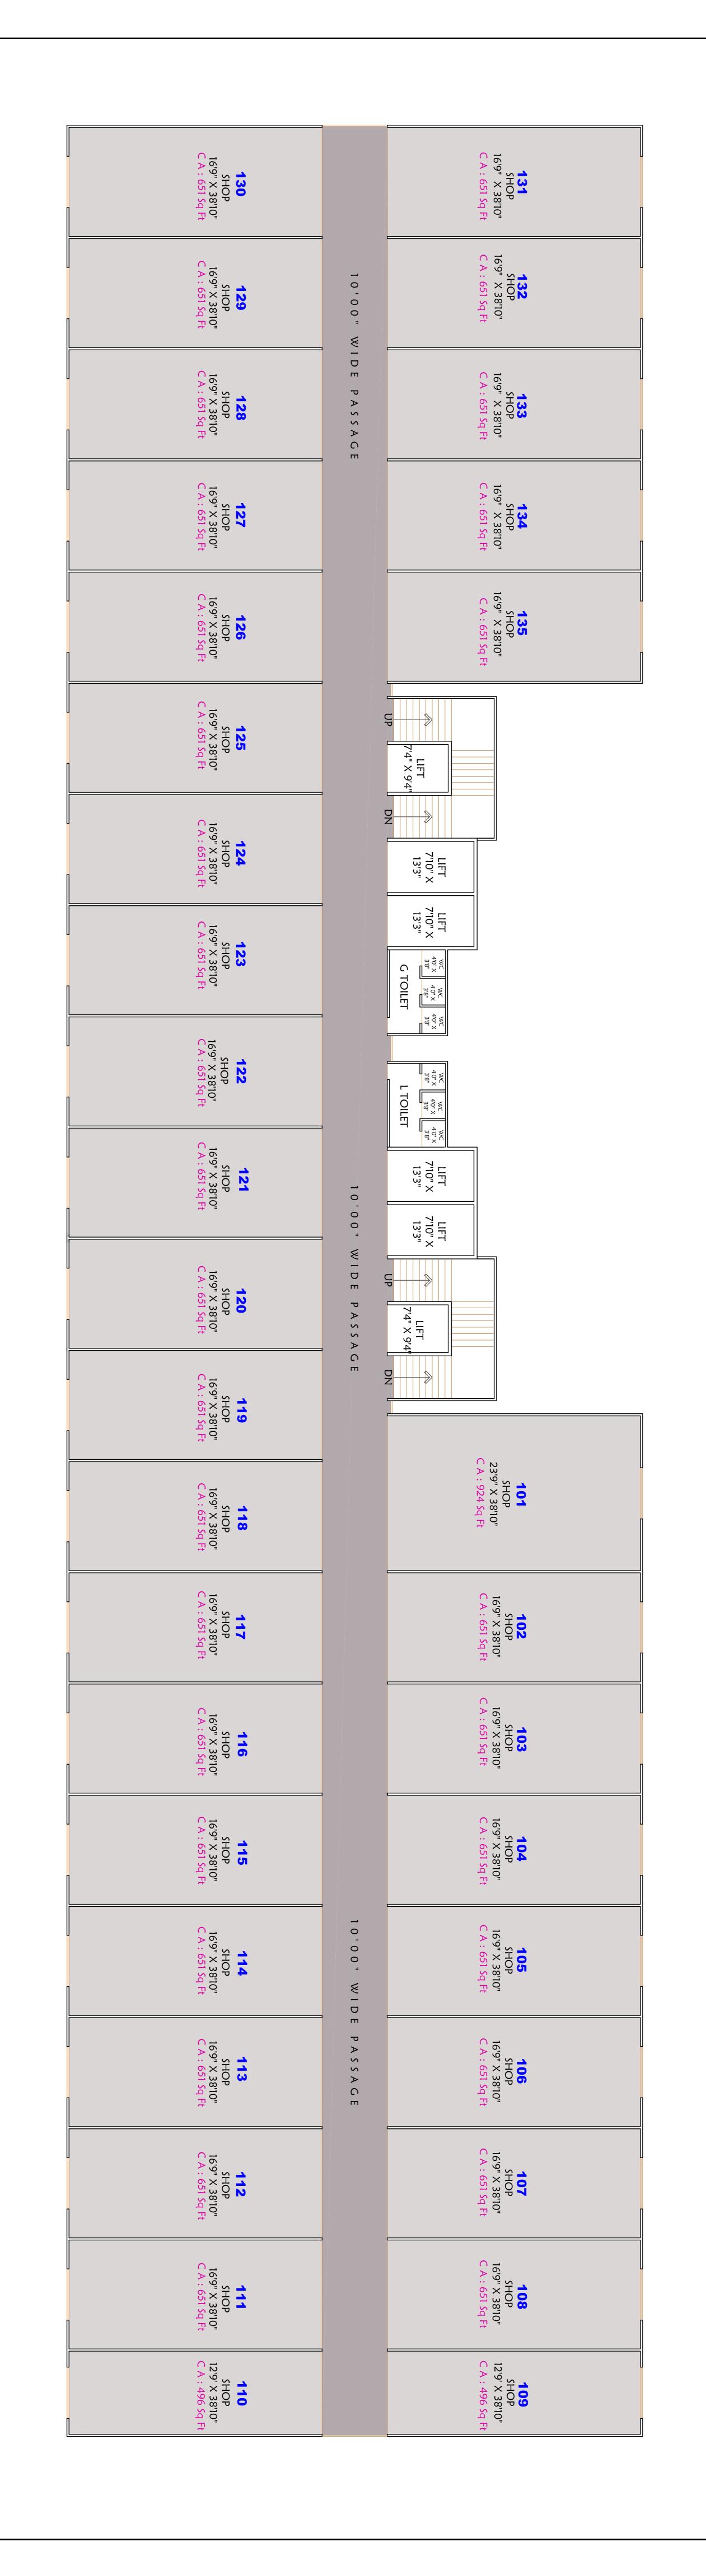

TOTAL CARPET AREA: 22,738 SQ FT.

Nanpura, Surat. Tel: +91 261 24/6/66  E-Mail: vistararchitect@yahoo.co.in	FOR Structure Supervisor N.T.S.		3. All elevation treatment shown in this plan is at it's sill Ivl. 4. Plase refer elevation and section dwg. given with this dwg.	Path:
ARCHITECTS  204,Ruchita Complex, Athugar Street,Opp.State Bar	Contractor Elec Cons.		NOTE:  1. All dim.should be verified on the site prior to start the work any discrepancy shall be brought to the notice of architects.  2. This drawing is to be read and not scaled.	
	FEBRUARY HINAL		ie World	Raj Texti
	-Z	No Date Description : Revision by		
	North Date Dealt By	Revision:-	Drawing Title	Project Title