


<p>Project Title</p> <p>PROPOSED LOW RISE COMMERCIAL BLDG PLAN ON T.P.-6 (PIPLOD),F.P-32,SURAT</p> <p>Path :</p>	<p>Drawing Title</p> <p>Ground Floor Plan</p>	<p>Revision :-</p> <table border="1" style="width: 100%; border-collapse: collapse;"> <thead> <tr> <th>No</th> <th>Date</th> <th>Description</th> <th>Revision by</th> </tr> </thead> <tbody> <tr> <td> </td> <td> </td> <td> </td> <td> </td> </tr> </tbody> </table>	No	Date	Description	Revision by					<p>North</p>	<p>Date</p> <p>1st Dec 2015</p>	<p>Dealt By</p> <p>Zinal</p>	<p>Scale :</p> <p>N.T.S.</p>	<p>VISTAR ARCHITECTS</p> <p>204, Bunkar Complex, Ashokra Road, Opp. State Bank, Mangalore, Karnataka, India. Tel: +91 98426 246766. E-Mail: vistararchitects@gmail.com</p>
No	Date	Description	Revision by												

6 . 7 0 m t W I D E R O A D

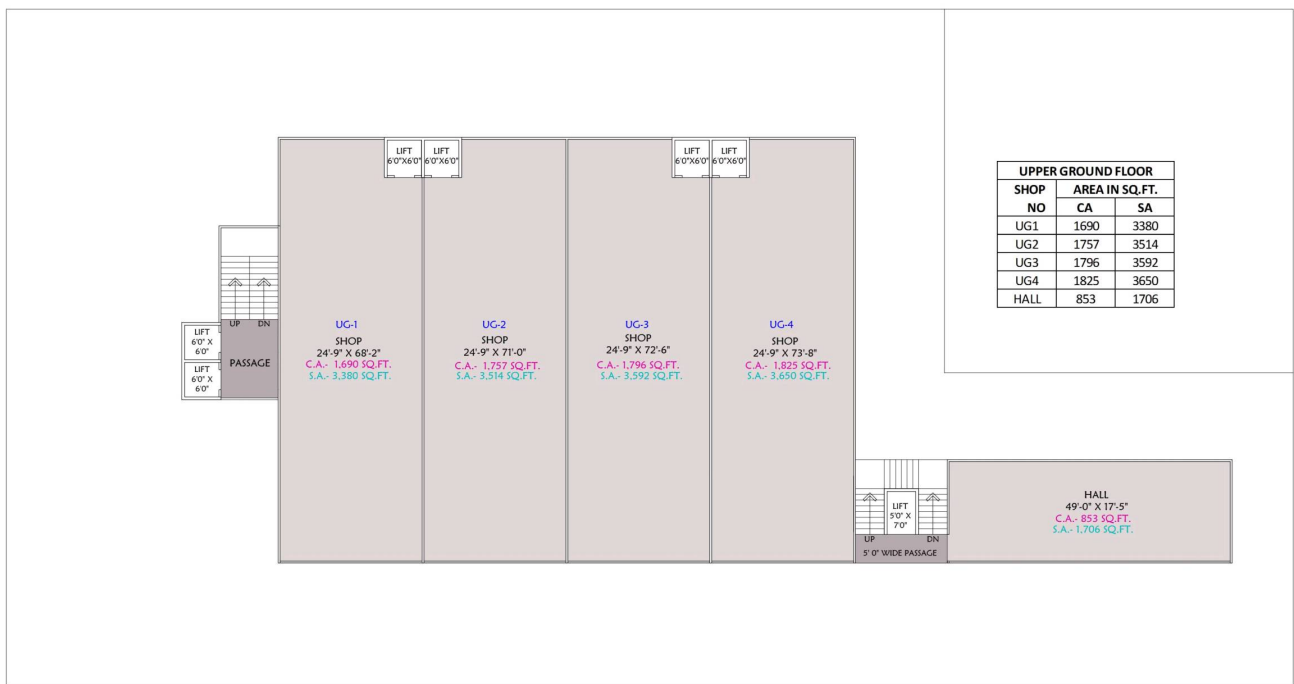


UPPER GROUND FLOOR		
SHOP NO	AREA IN SQ.FT.	
	CA	SA
UG1	1690	3380
UG2	1757	3514
UG3	1796	3592
UG4	1825	3650
HALL	853	1706

6 . 3 0 m t W I D E R O A D

6 0 . 0 0 m t W I D E M A I N R O A D

Project Title	Drawing Title	Revision :-	North	Date	Dealt By	 VISTAR ARCHITECTS 204, Bunkar Complex, Adigar Street, Opp. State Bank, Mangalore, Karnataka. Tel : +91 984 246766 E-Mail : vistararchitects@gmail.com													
PROPOSED LOW RISE COMMERCIAL BLDG PLAN ON T.P.-6 (PIPLOD), F.P-32, SURAT	Upper Ground Floor Plan	<table border="1"> <thead> <tr> <th>No</th> <th>Date</th> <th>Description</th> <th>Revision by</th> </tr> </thead> <tbody> <tr> <td> </td> <td> </td> <td> </td> <td> </td> </tr> </tbody> </table>	No	Date	Description		Revision by						1st Dec 2015	Zinal					
No	Date	Description	Revision by																
Path :	<small> 1. All the details to be verified on the site prior to start the work. 2. All dimensions to be taken as per the drawing. 3. All dimensions to be taken as per the drawing. 4. All dimensions to be taken as per the drawing. 5. All dimensions to be taken as per the drawing. </small>	<table border="1"> <thead> <tr> <th>COPY FOR</th> <th>Contractor</th> <th>Structures</th> <th>Electrical</th> <th>Plumbing</th> <th>Sanitary</th> <th>Other</th> </tr> </thead> <tbody> <tr> <td> </td> <td> </td> <td> </td> <td> </td> <td> </td> <td> </td> <td> </td> </tr> </tbody> </table>	COPY FOR	Contractor	Structures	Electrical	Plumbing	Sanitary	Other								Scale : N.T.S.		
COPY FOR	Contractor	Structures	Electrical	Plumbing	Sanitary	Other													

6 . 7 0 m t W I D E R O A D

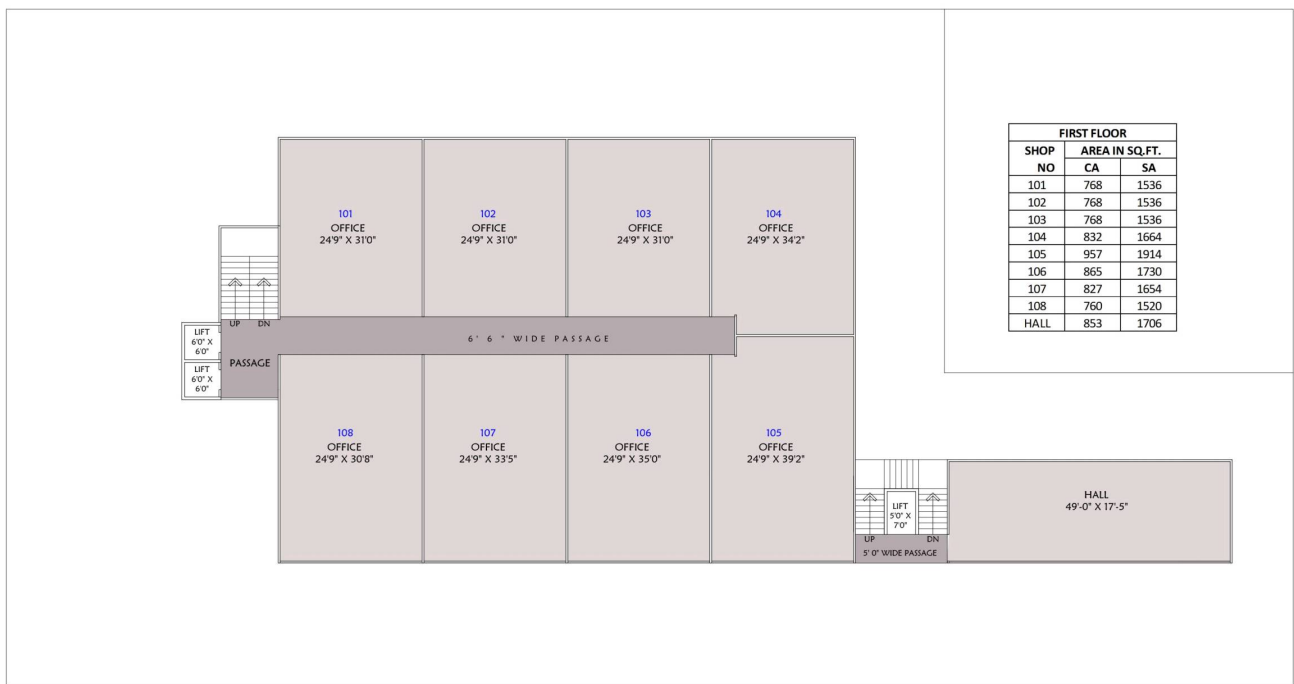

FIRST FLOOR		
SHOP NO	AREA IN SQ.FT.	
	CA	SA
101	768	1536
102	768	1536
103	768	1536
104	832	1664
105	957	1914
106	865	1730
107	827	1654
108	760	1520
HALL	853	1706


6 . 3 0 m t W I D E R O A D

6 0 . 0 0 m t W I D E M A I N R O A D

Project Title PROPOSED LOW RISE COMMERCIAL BLDG PLAN ON T.P.-6 (PIPLOD),F.P-32,SURAT Path :	Drawing Title First Floor Plan	Revision :- <table border="1"> <thead> <tr> <th>No</th> <th>Date</th> <th>Description :</th> <th>Revision by</th> </tr> </thead> <tbody> <tr> <td> </td> <td> </td> <td> </td> <td> </td> </tr> </tbody> </table>	No	Date	Description :	Revision by					<table border="1"> <tr> <td>North</td> <td>Date</td> <td>Dealt By</td> </tr> <tr> <td></td> <td>1st Dec 2015</td> <td>Zinal</td> </tr> </table>	North	Date	Dealt By		1st Dec 2015	Zinal	 VISTAR ARCHITECTS 204, Bunkar Complex, Ashokra Road, Opp. State Bank, Mangalore, Karnataka. Tel : +91 984 246766 E-Mail : vistararchitects@gmail.com
No	Date	Description :	Revision by															
North	Date	Dealt By																
	1st Dec 2015	Zinal																
Scale : N.T.S.		FOR : COPY FOR :		Contract : Date : Structure : Supervisor :														

NOTES:
 1. All the details to be verified on the site prior to start the work.
 2. All dimensions shall be in millimeters unless otherwise specified.
6 . 7 0 m t W I D E R O A D

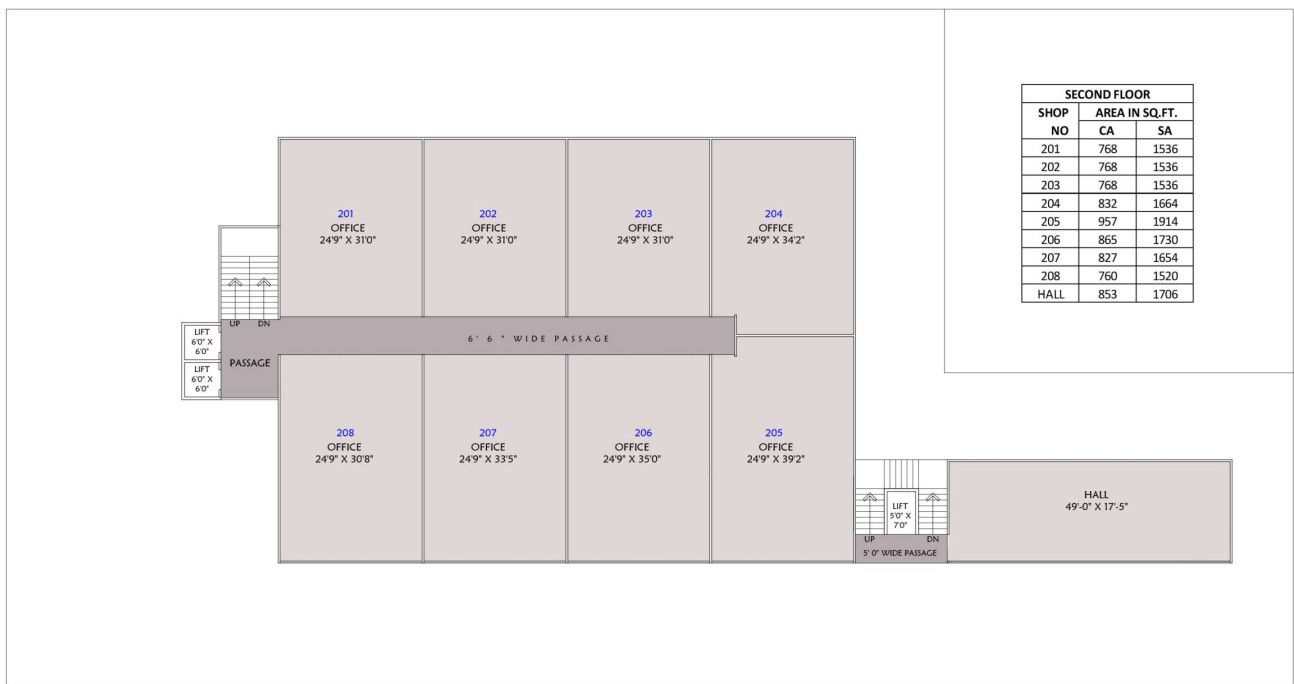


SECOND FLOOR		
SHOP NO	AREA IN SQ.FT.	
	CA	SA
201	768	1536
202	768	1536
203	768	1536
204	832	1664
205	957	1914
206	865	1730
207	827	1654
208	760	1520
HALL	853	1706

6 . 3 0 m t W I D E R O A D

6 0 . 0 0 m t W I D E M A I N R O A D

Project Title	Drawing Title	Revision :-	North	Date	Dealt By
PROPOSED LOW RISE COMMERCIAL BLDG PLAN ON T.P.-6 (PIPLD),F.P-32,SURAT	Second Floor Plan	No/Date Description		1st Dec 2015	Zinal
Path :	<small>NOTE:</small> 1. All the details to be verified on the site prior to start the work. 2. All dimensions shall be brought to the extent of work. 3. This drawing is to be kept for use only. 4. All drawings to be submitted in this plan as per the site. 5. Please refer to the site plan and other drawings for details.	Revision by No/Date Description	COPY FOR Contract Structure Supervisor	Scale : N.T.S.	 VISTAR ARCHITECTS 204, Bunkar Complex, Adhigang Road, Opp. State Bank, Mangalore, Karnataka. Tel : +91 984 246766 E-Mail : vistararchitects@gmail.com

6 . 7 0 m t W I D E R O A D

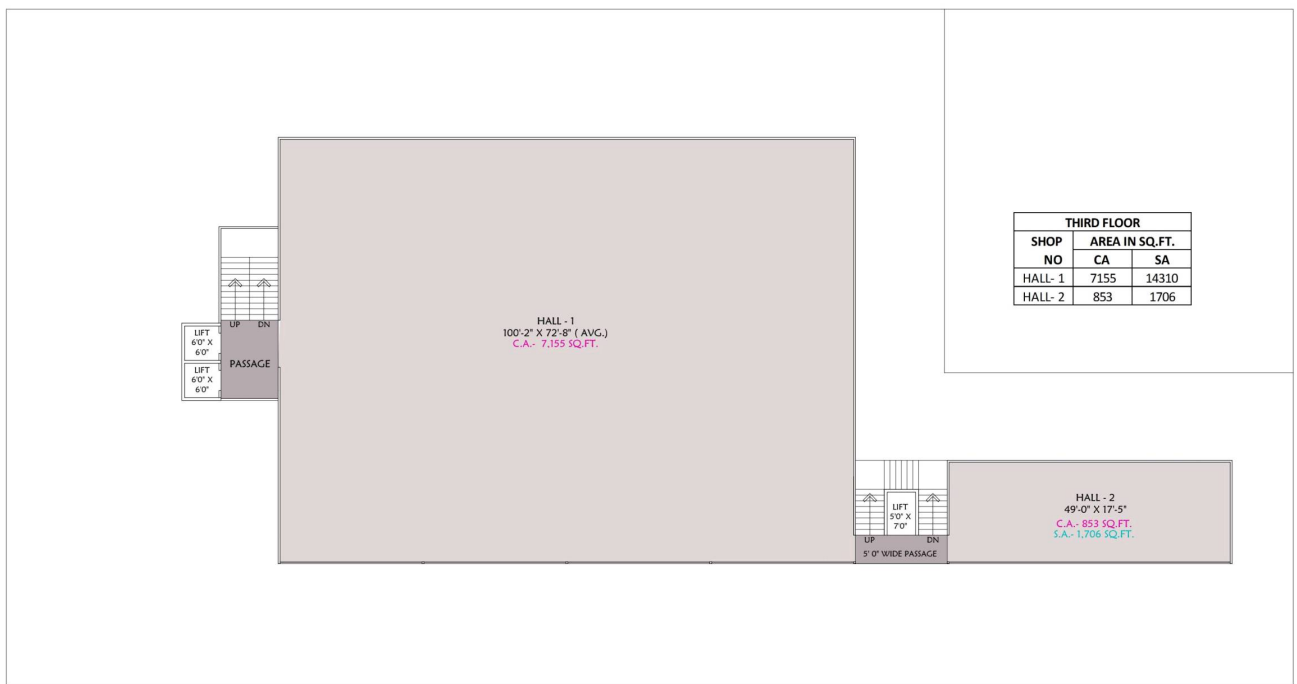

6 . 3 0 m t W I D E R O A D

6 0 . 0 0 m t W I D E M A I N R O A D

Project Title	Drawing Title	Revision :-	North	Date	Dealt By								
PROPOSED LOW RISE COMMERCIAL BLDG PLAN ON T.P.-6 (PIPLOD),F.P-32,SURAT	Third Floor Plan	<table border="1"> <thead> <tr> <th>No</th> <th>Date</th> <th>Description</th> <th>Revision by</th> </tr> </thead> <tbody> <tr> <td> </td> <td> </td> <td> </td> <td> </td> </tr> </tbody> </table>	No	Date	Description	Revision by						1st Dec 2015	Zinal
No	Date	Description	Revision by										
Path :	<small> NOTE: 1. All the details to be verified on the site prior to start the work. 2. All dimensions shall be brought to the extent of work. 3. This drawing is to be kept for use only. 4. All drawings to be submitted in this plan as per the list. 5. These notes, conditions and details shall govern with the drawing. </small>		<table border="1"> <tr> <td rowspan="2">COPY FOR</td> <td>Contractor</td> <td>Rev. Cont.</td> <td rowspan="2">Scale :</td> </tr> <tr> <td>Structure</td> <td>Supervisor</td> <td>N.T.S.</td> </tr> </table>	COPY FOR	Contractor	Rev. Cont.	Scale :	Structure	Supervisor	N.T.S.	 <p>VISTAR ARCHITECTS 204, Bunkar Complex, Ashokra Road, Opp. State Bank, Mangalore, Karnataka. Tel : +91 984 284 246766 E-Mail : vistararchitects@gmail.com</p>		
COPY FOR	Contractor	Rev. Cont.	Scale :										
	Structure	Supervisor		N.T.S.									