



DE BEERS

ADITYA BIRLA FINANCE

STATE BANK OF INDIA

MAX LIFE

SBI LIFE INSURANCE

L&T FINANCE LTD.

BAJAJ ALLIANZ

HDFC BANK

TATA CONSULTANCY SERVICES

Hennes & Mauritz

Hennes & Mauritz

Hennes & Mauritz

SAMSUNG


Domino's

H&M

PUMA

STARBUCKS

STARBUCKS

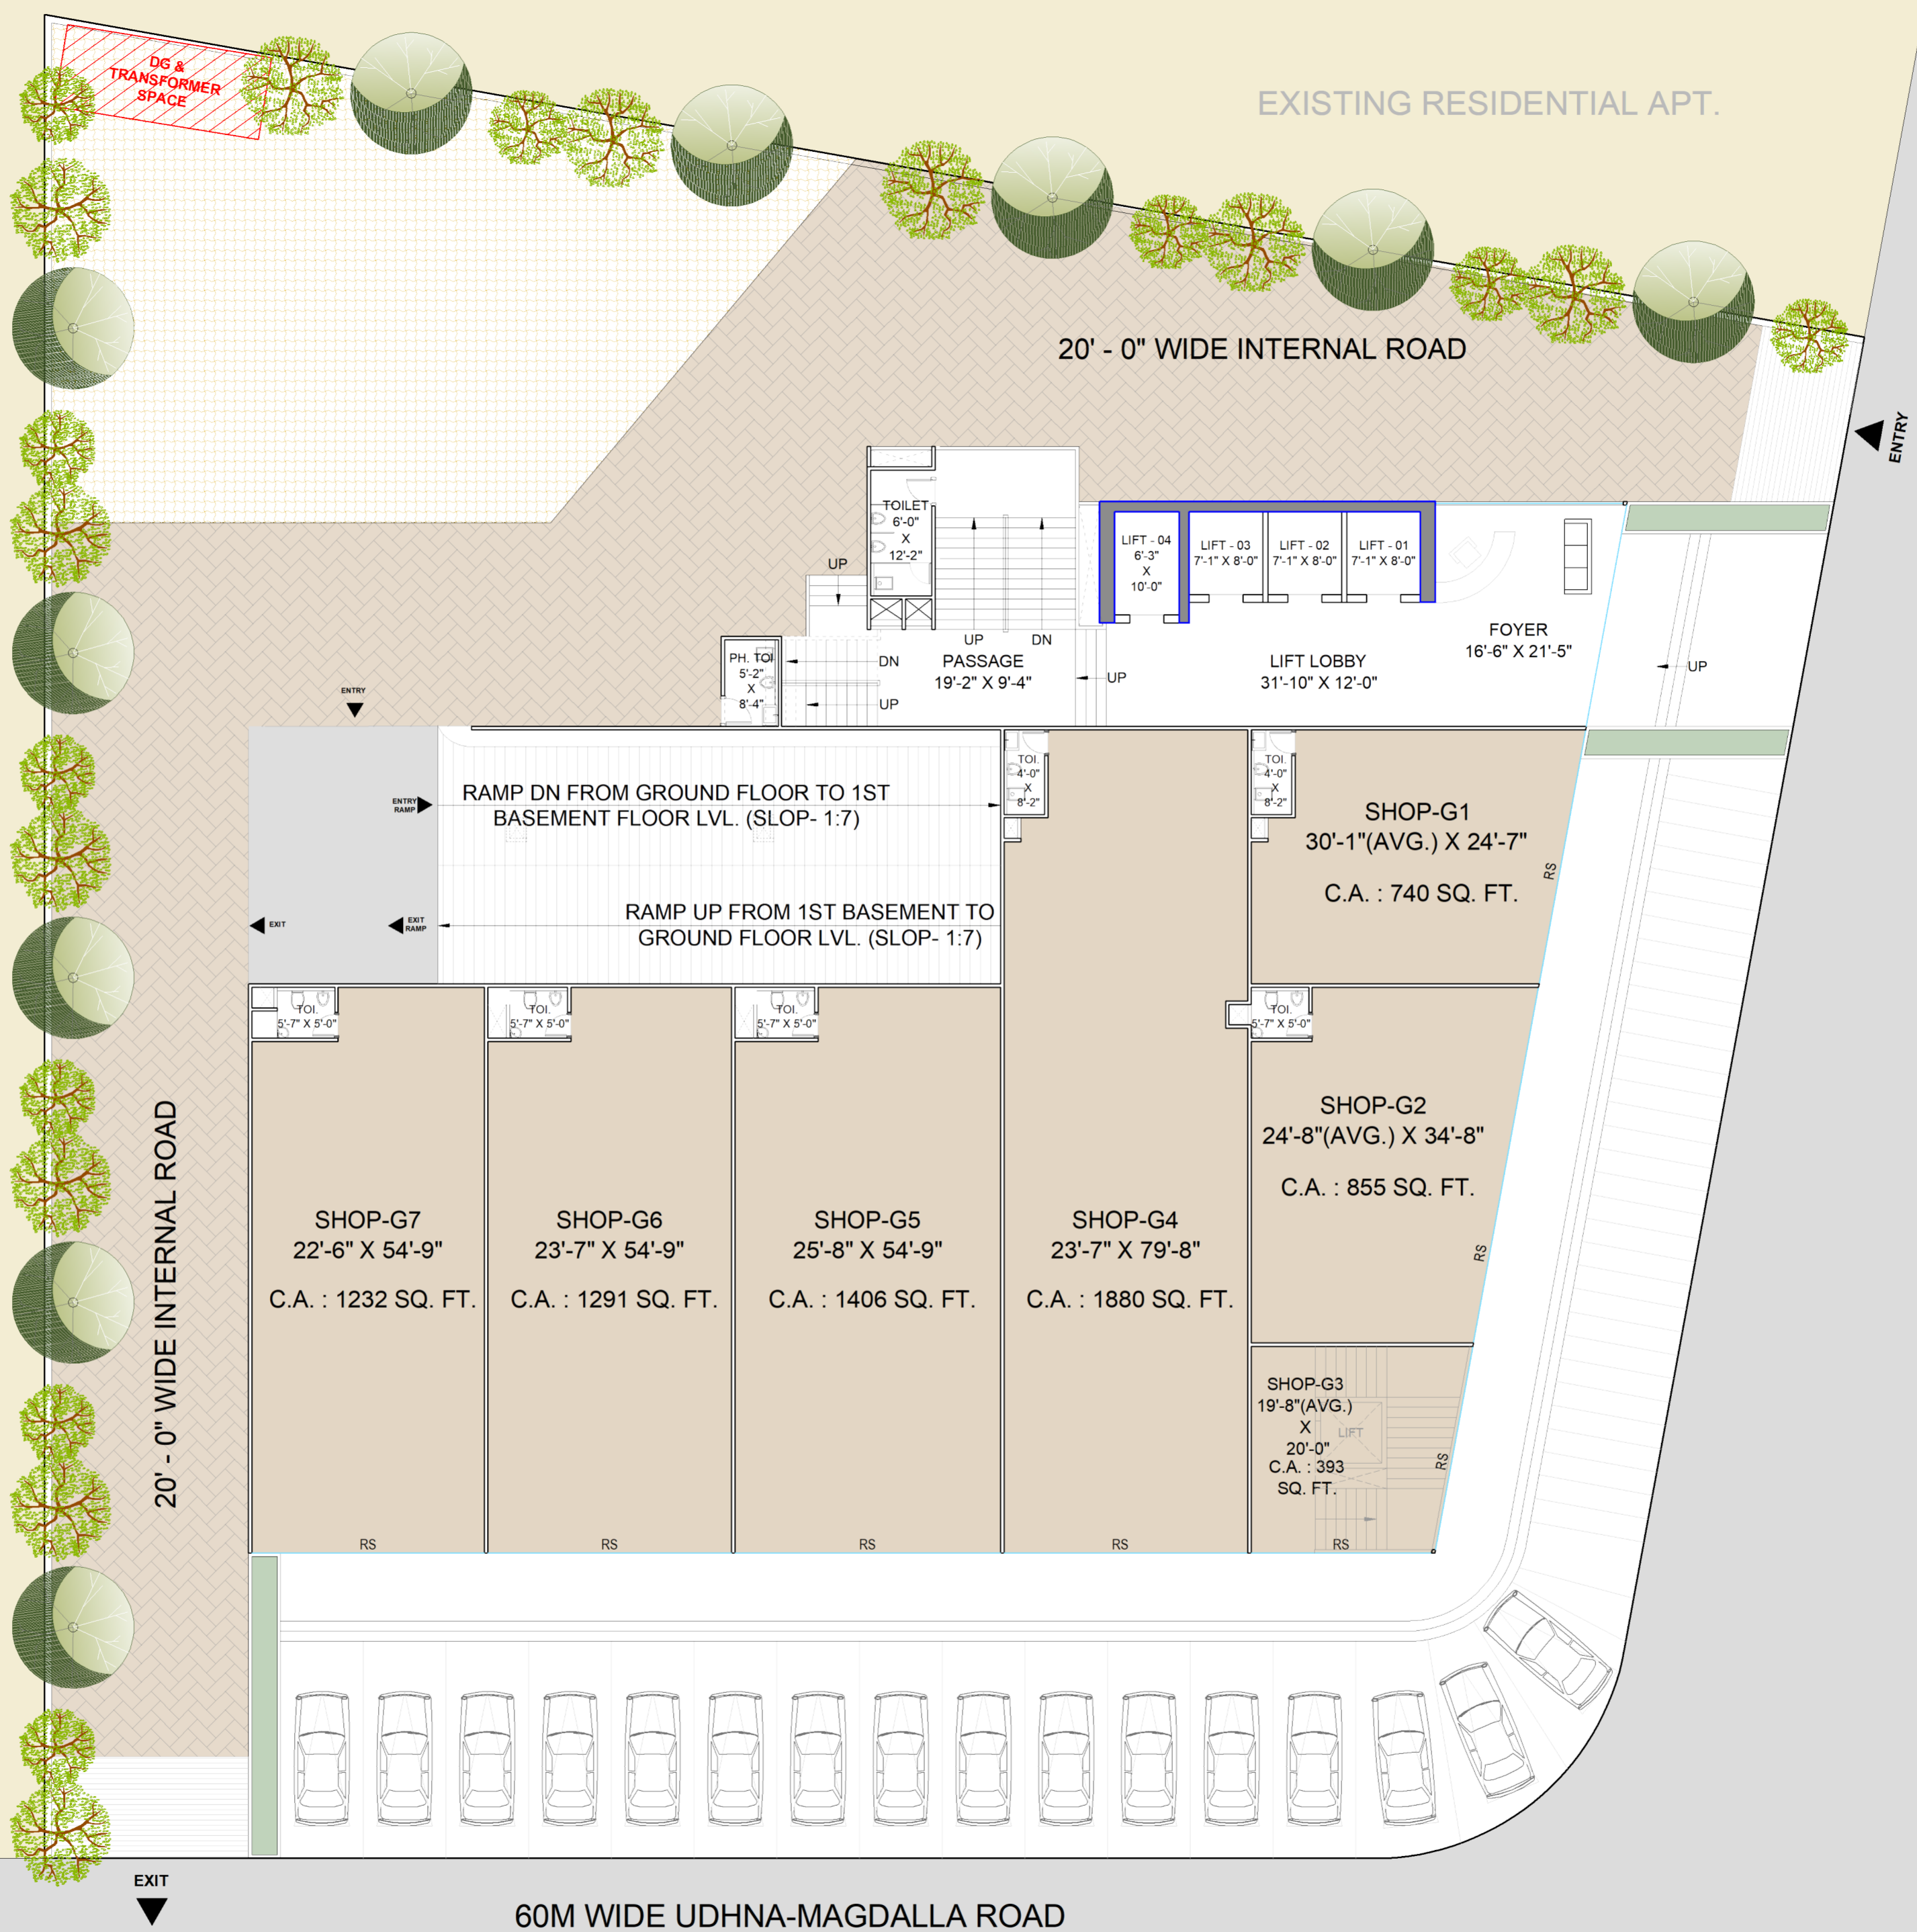

DG & TRANSFORMER SPACE

EXISTING RESIDENTIAL APT.

20' - 0" WIDE INTERNAL ROAD

ENTRY

ADJ. PLOT

20' - 0" WIDE INTERNAL ROAD

18M WIDE ROAD

EXIT

60M WIDE UDHNA-MAGDALLA ROAD

PROJECT NAME : SURANA SUPREMUS - UDHNA MAGDALLA ROAD, SURAT


DRAWING TITLE:- GROUND FLOOR PLAN FLOOR HEIGHT : 14' 0"

SCALE : N.T.S	DESIGN BY : UTSAV	NORTH N
ALT. NO. :	DWG. BY :-	
DATE : 17 JUN 2022	CHKD. BY :-	

AR. UTSAV DESAI  
 Contact : +91 990 440 1110  
 E-mail : utsavdesai3@gmail.com

These Drawings & Designs Are The Sole Property Of Ar.UTSAV DESAI As Such Shall Not Be Reproduced In Any Form Without Expressed Written Permission Of Ar.UTSAV DESAI. All Drawings And Related Documents Shall Be Returned To Ar.UTSAV DESAI Upon Request

EXISTING RESIDENTIAL APT.

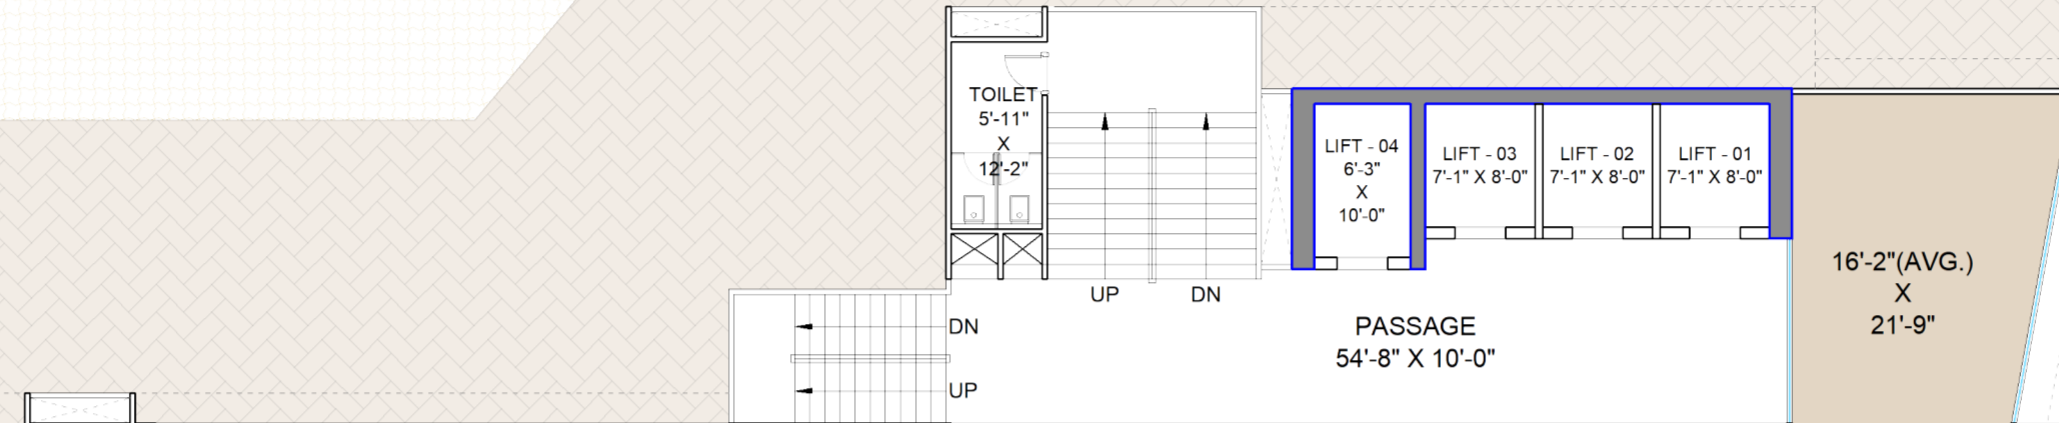


16'-2"(AVG.)  
X  
21'-9"

PASSAGE  
54'-8" X 10'-0"



SHOP-101  
121'-5"(AVG.) X 79'-4"  
+  
16'-2"(AVG.) X 21'-9"  
C.A. : 9988 SQ. FT.

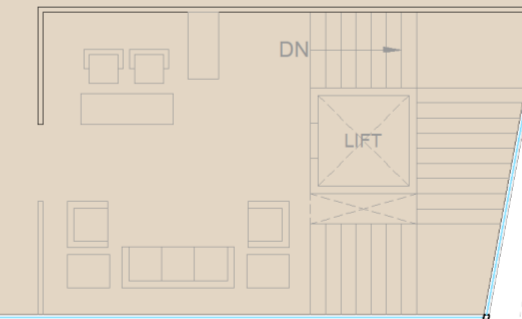

ADJ. PLOT

18M WIDE ROAD

60M WIDE UDHNA-MAGDALLA ROAD

PROJECT NAME : SURANA SUPREMUS - UDHNA MAGDALLA ROAD, SURAT

DRAWING TITLE:- FIRST FLOOR PLAN

FLOOR HEIGHT : 12' 6"

SCALE : N.T.S

ALT. NO. :

DATE : 17 JUN 2022

DESIGN BY : UTSAV

DWG. BY :-

CHKD. BY :-


NORTH



AR. UTSAV DESAI

Contact : +91 990 440 1110  
E-mail : utsavdesai3@gmail.com

EXISTING RESIDENTIAL APT.

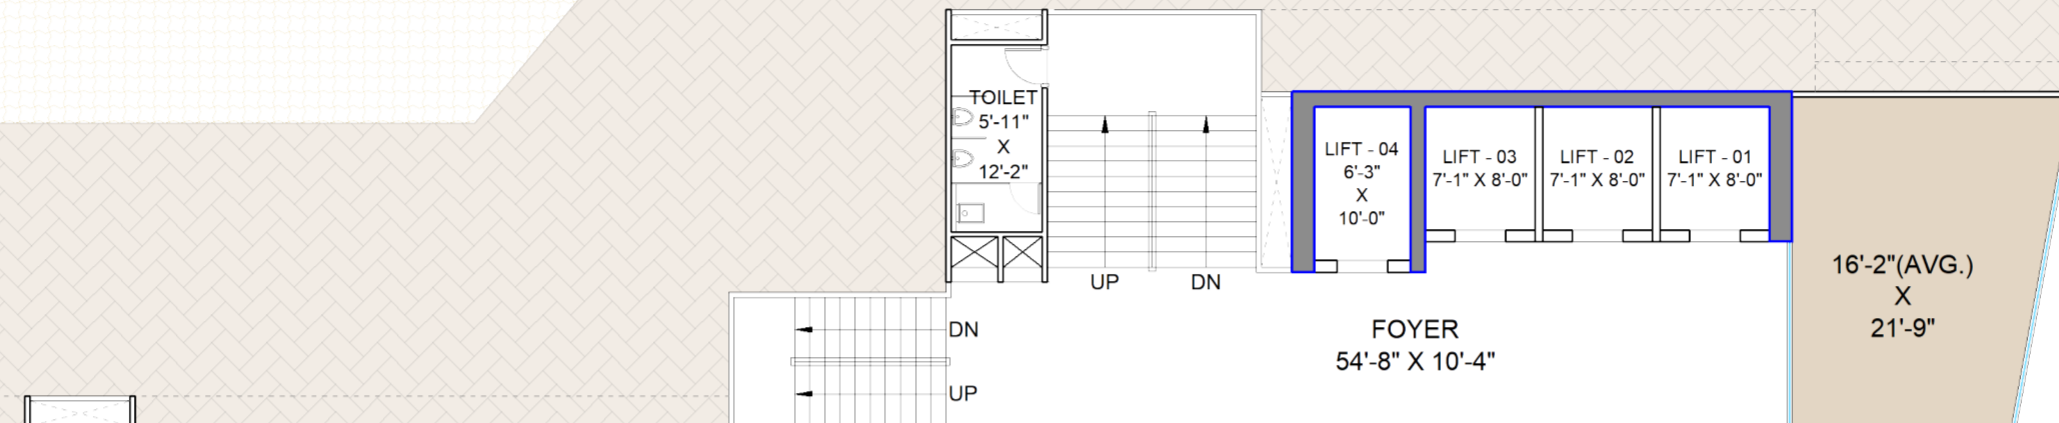

16'-2"(AVG.)  
X  
21'-9"

FOYER  
54'-8" X 10'-4"



OFFICE 201  
 122'-6"(AVG.) X 67'-8"  
 +  
 16'-2"(AVG.) X 21'-9"  
 C.A. : 8646 SQ. FT.

TERRACE  
 115'-3"(AVG.) X 11'-4"

ADJ. PLOT

18M WIDE ROAD

60M WIDE UDHNA-MAGDALLA ROAD

PROJECT NAME : SURANA SUPREMUS - UDHNA MAGDALLA ROAD, SURAT

DRAWING TITLE:- 2ND FLOOR PLAN

FLOOR HEIGHT : 11' 0"

SCALE : N.T.S

ALT. NO. :


DATE : 17 JUN 2022

DESIGN BY : UTSAV

DWG. BY :-

CHKD. BY :-


NORTH

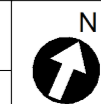

AR. UTSAV DESAI

Contact : +91 990 440 1110  
 E-mail : utsavdesai3@gmail.com

EXISTING RESIDENTIAL APT.

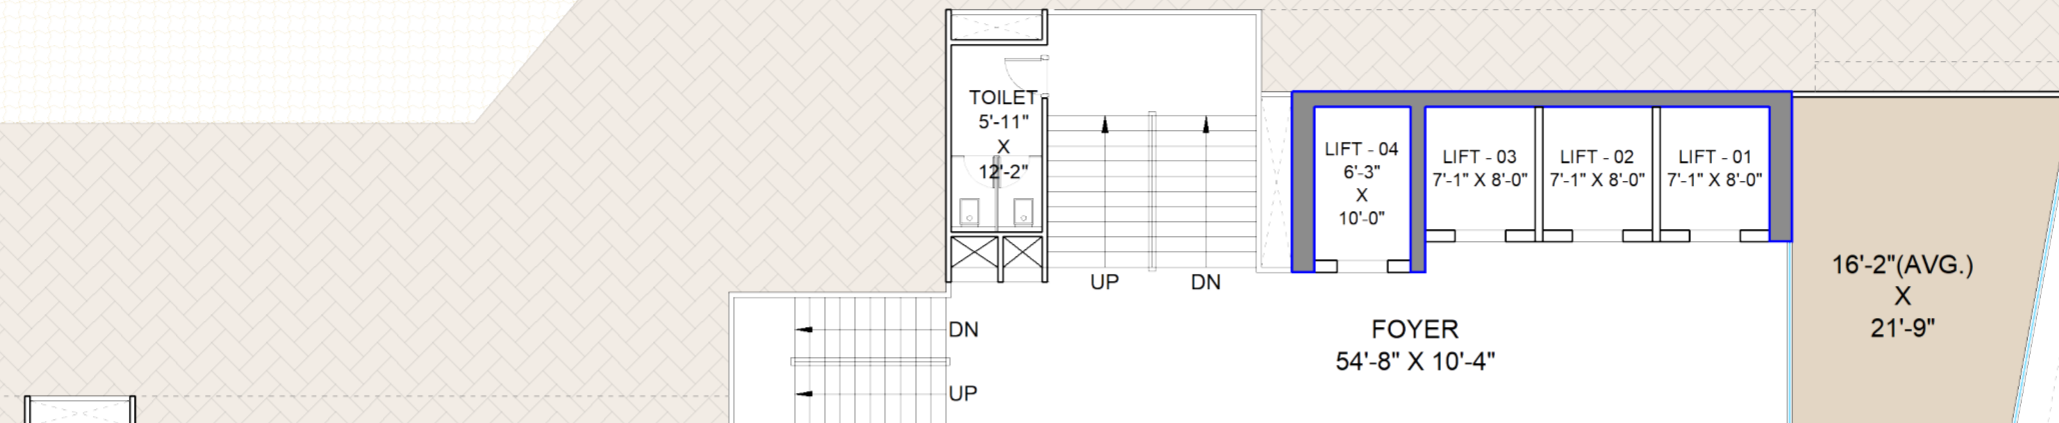

OFFICE 301  
122'-6"(AVG.) X 67'-8"  
+  
16'-2"(AVG.) X 21'-9"  
  
C.A. : 8646 SQ. FT.

OPEN TERRACE ON FIRST FLOOR

ADJ. PLOT

18M WIDE ROAD

60M WIDE UDHNA-MAGDALLA ROAD

PROJECT NAME : SURANA SUPREMUS - UDHNA MAGDALLA ROAD, SURAT

DRAWING TITLE:- 3RD FLOOR PLAN

FLOOR HEIGHT : 11' 0"

SCALE : N.T.S

ALT. NO. :


DATE : 17 JUN 2022

DESIGN BY : UTSAV

DWG. BY :-

CHKD. BY :-


NORTH

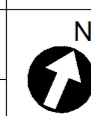

AR. UTSAV DESAI

Contact : +91 990 440 1110  
E-mail : utsavdesai3@gmail.com

EXISTING RESIDENTIAL APT.

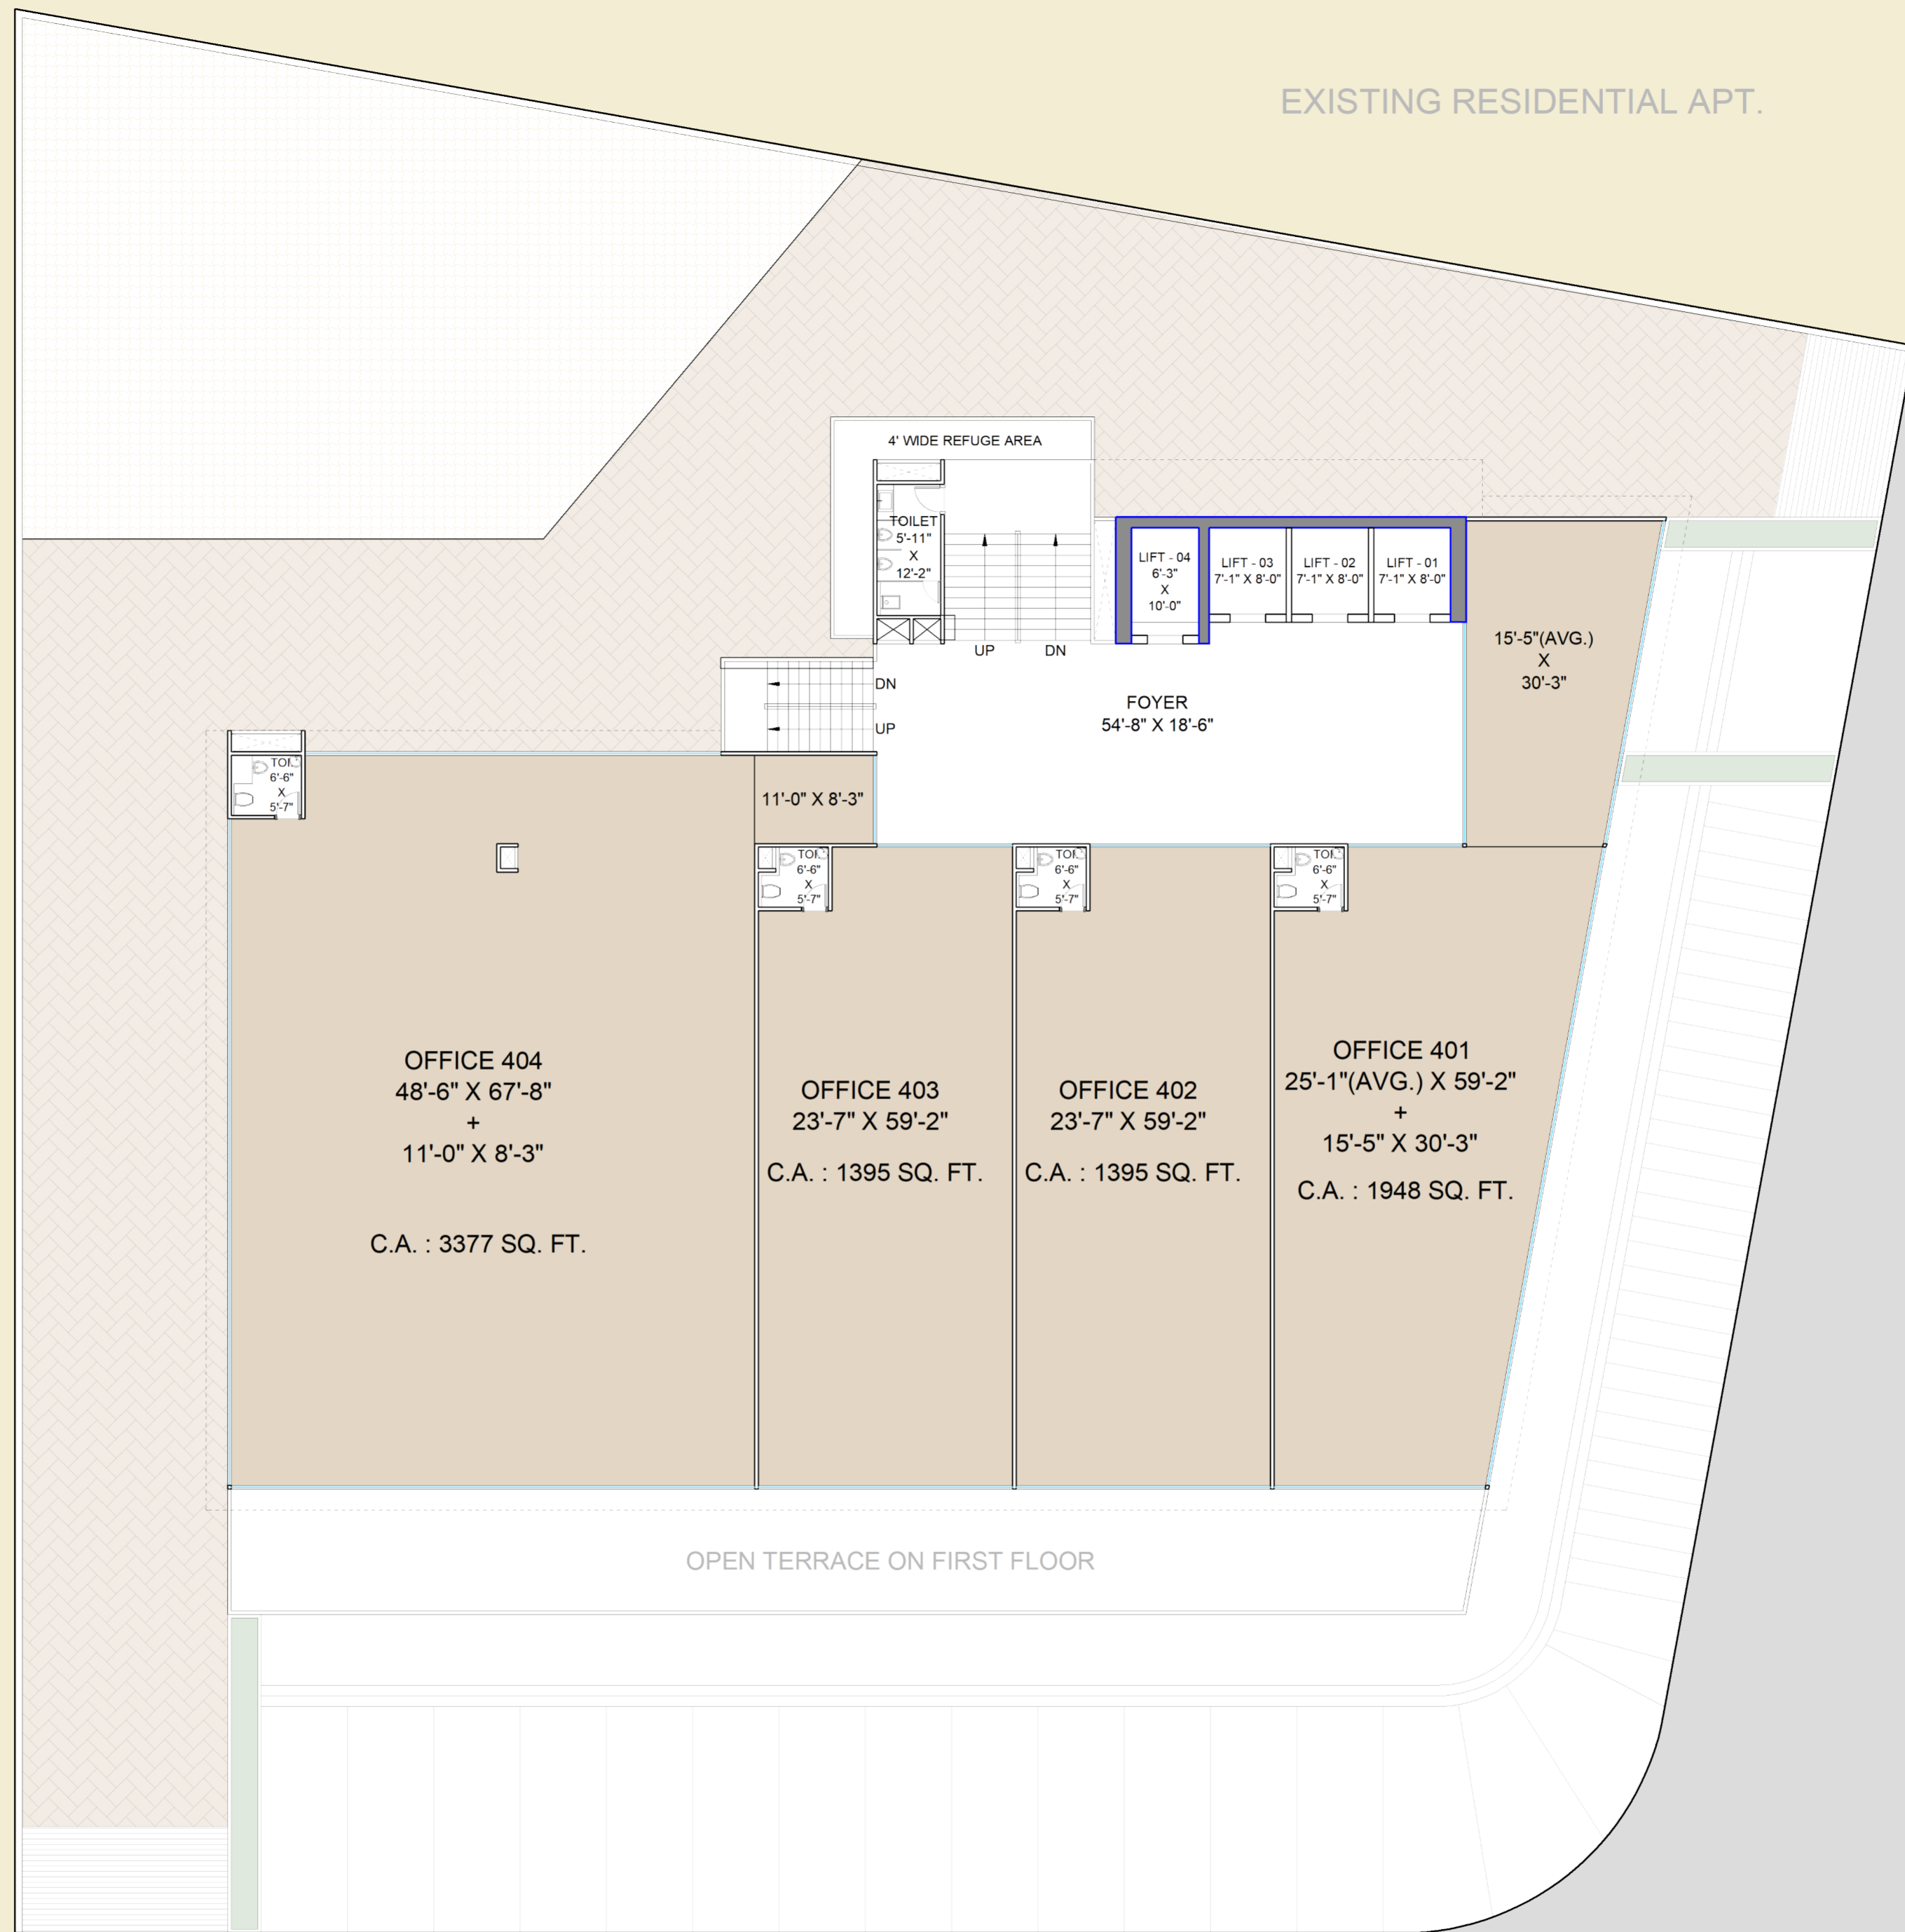

ADJ. PLOT

18M WIDE ROAD

OPEN TERRACE ON FIRST FLOOR

60M WIDE UDHNA-MAGDALLA ROAD

PROJECT NAME : SURANA SUPREMUS - UDHNA MAGDALLA ROAD, SURAT

DRAWING TITLE:- 4TH TO 7TH FLOOR PLAN

FLOOR HEIGHT : 11' 0"

SCALE : N.T.S

ALT. NO. :

DATE : 17 JUN 2022

DESIGN BY : UTSAV

DWG. BY :-

CHKD. BY :-


NORTH



AR. UTSAV DESAI

Contact : +91 990 440 1110  
E-mail : utsavdesai3@gmail.com

EXISTING RESIDENTIAL APT.

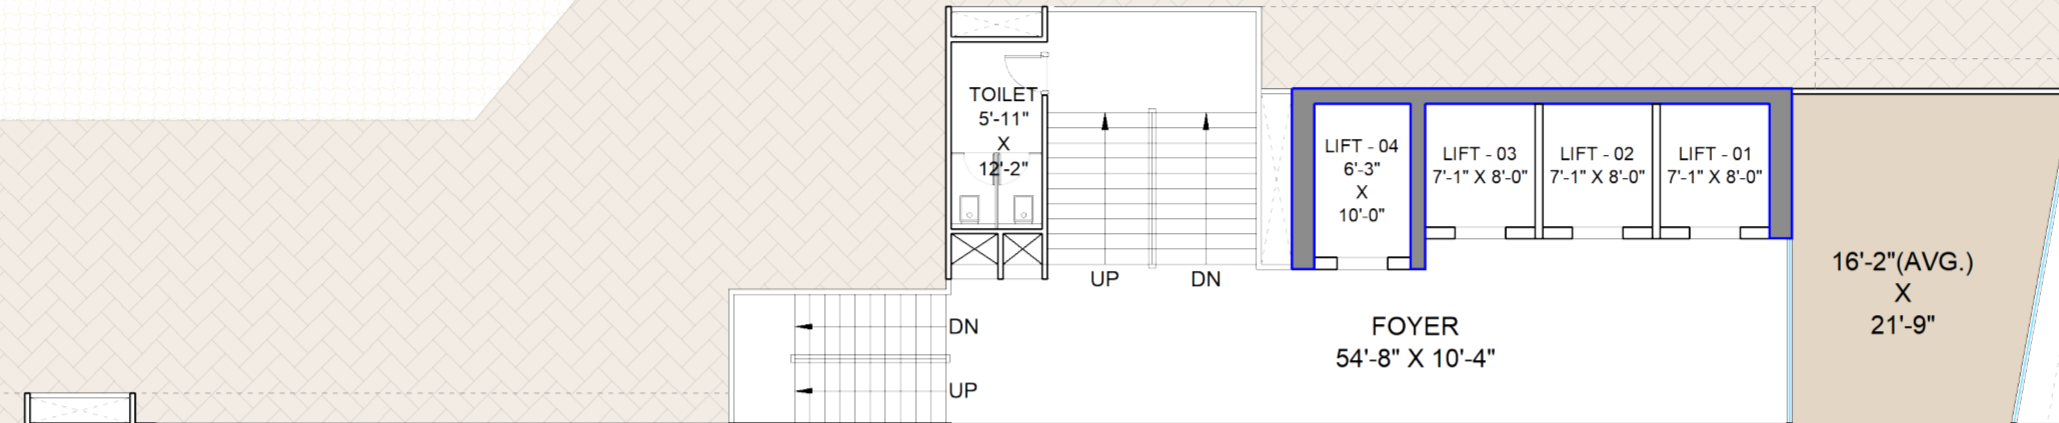

OFFICE 801  
122'-6"(AVG.) X 67'-8"  
+  
16'-2"(AVG.) X 21'-9"

C.A. : 8646 SQ. FT.

OPEN TERRACE ON FIRST FLOOR

ADJ. PLOT

18M WIDE ROAD

60M WIDE UDHNA-MAGDALLA ROAD

PROJECT NAME : SURANA SUPREMUS - UDHNA MAGDALLA ROAD, SURAT

DRAWING TITLE:- 8TH & 11TH FLOOR PLAN

FLOOR HEIGHT : 11' 0"

SCALE : N.T.S

ALT. NO. :


DATE : 17 JUN 2022

DESIGN BY : UTSAV

DWG. BY :-

CHKD. BY :-


NORTH

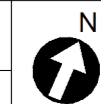

AR. UTSAV DESAI

Contact : +91 990 440 1110  
E-mail : utsavdesai3@gmail.com

147'-5" [44.92] - AIRPORT NOC HT.

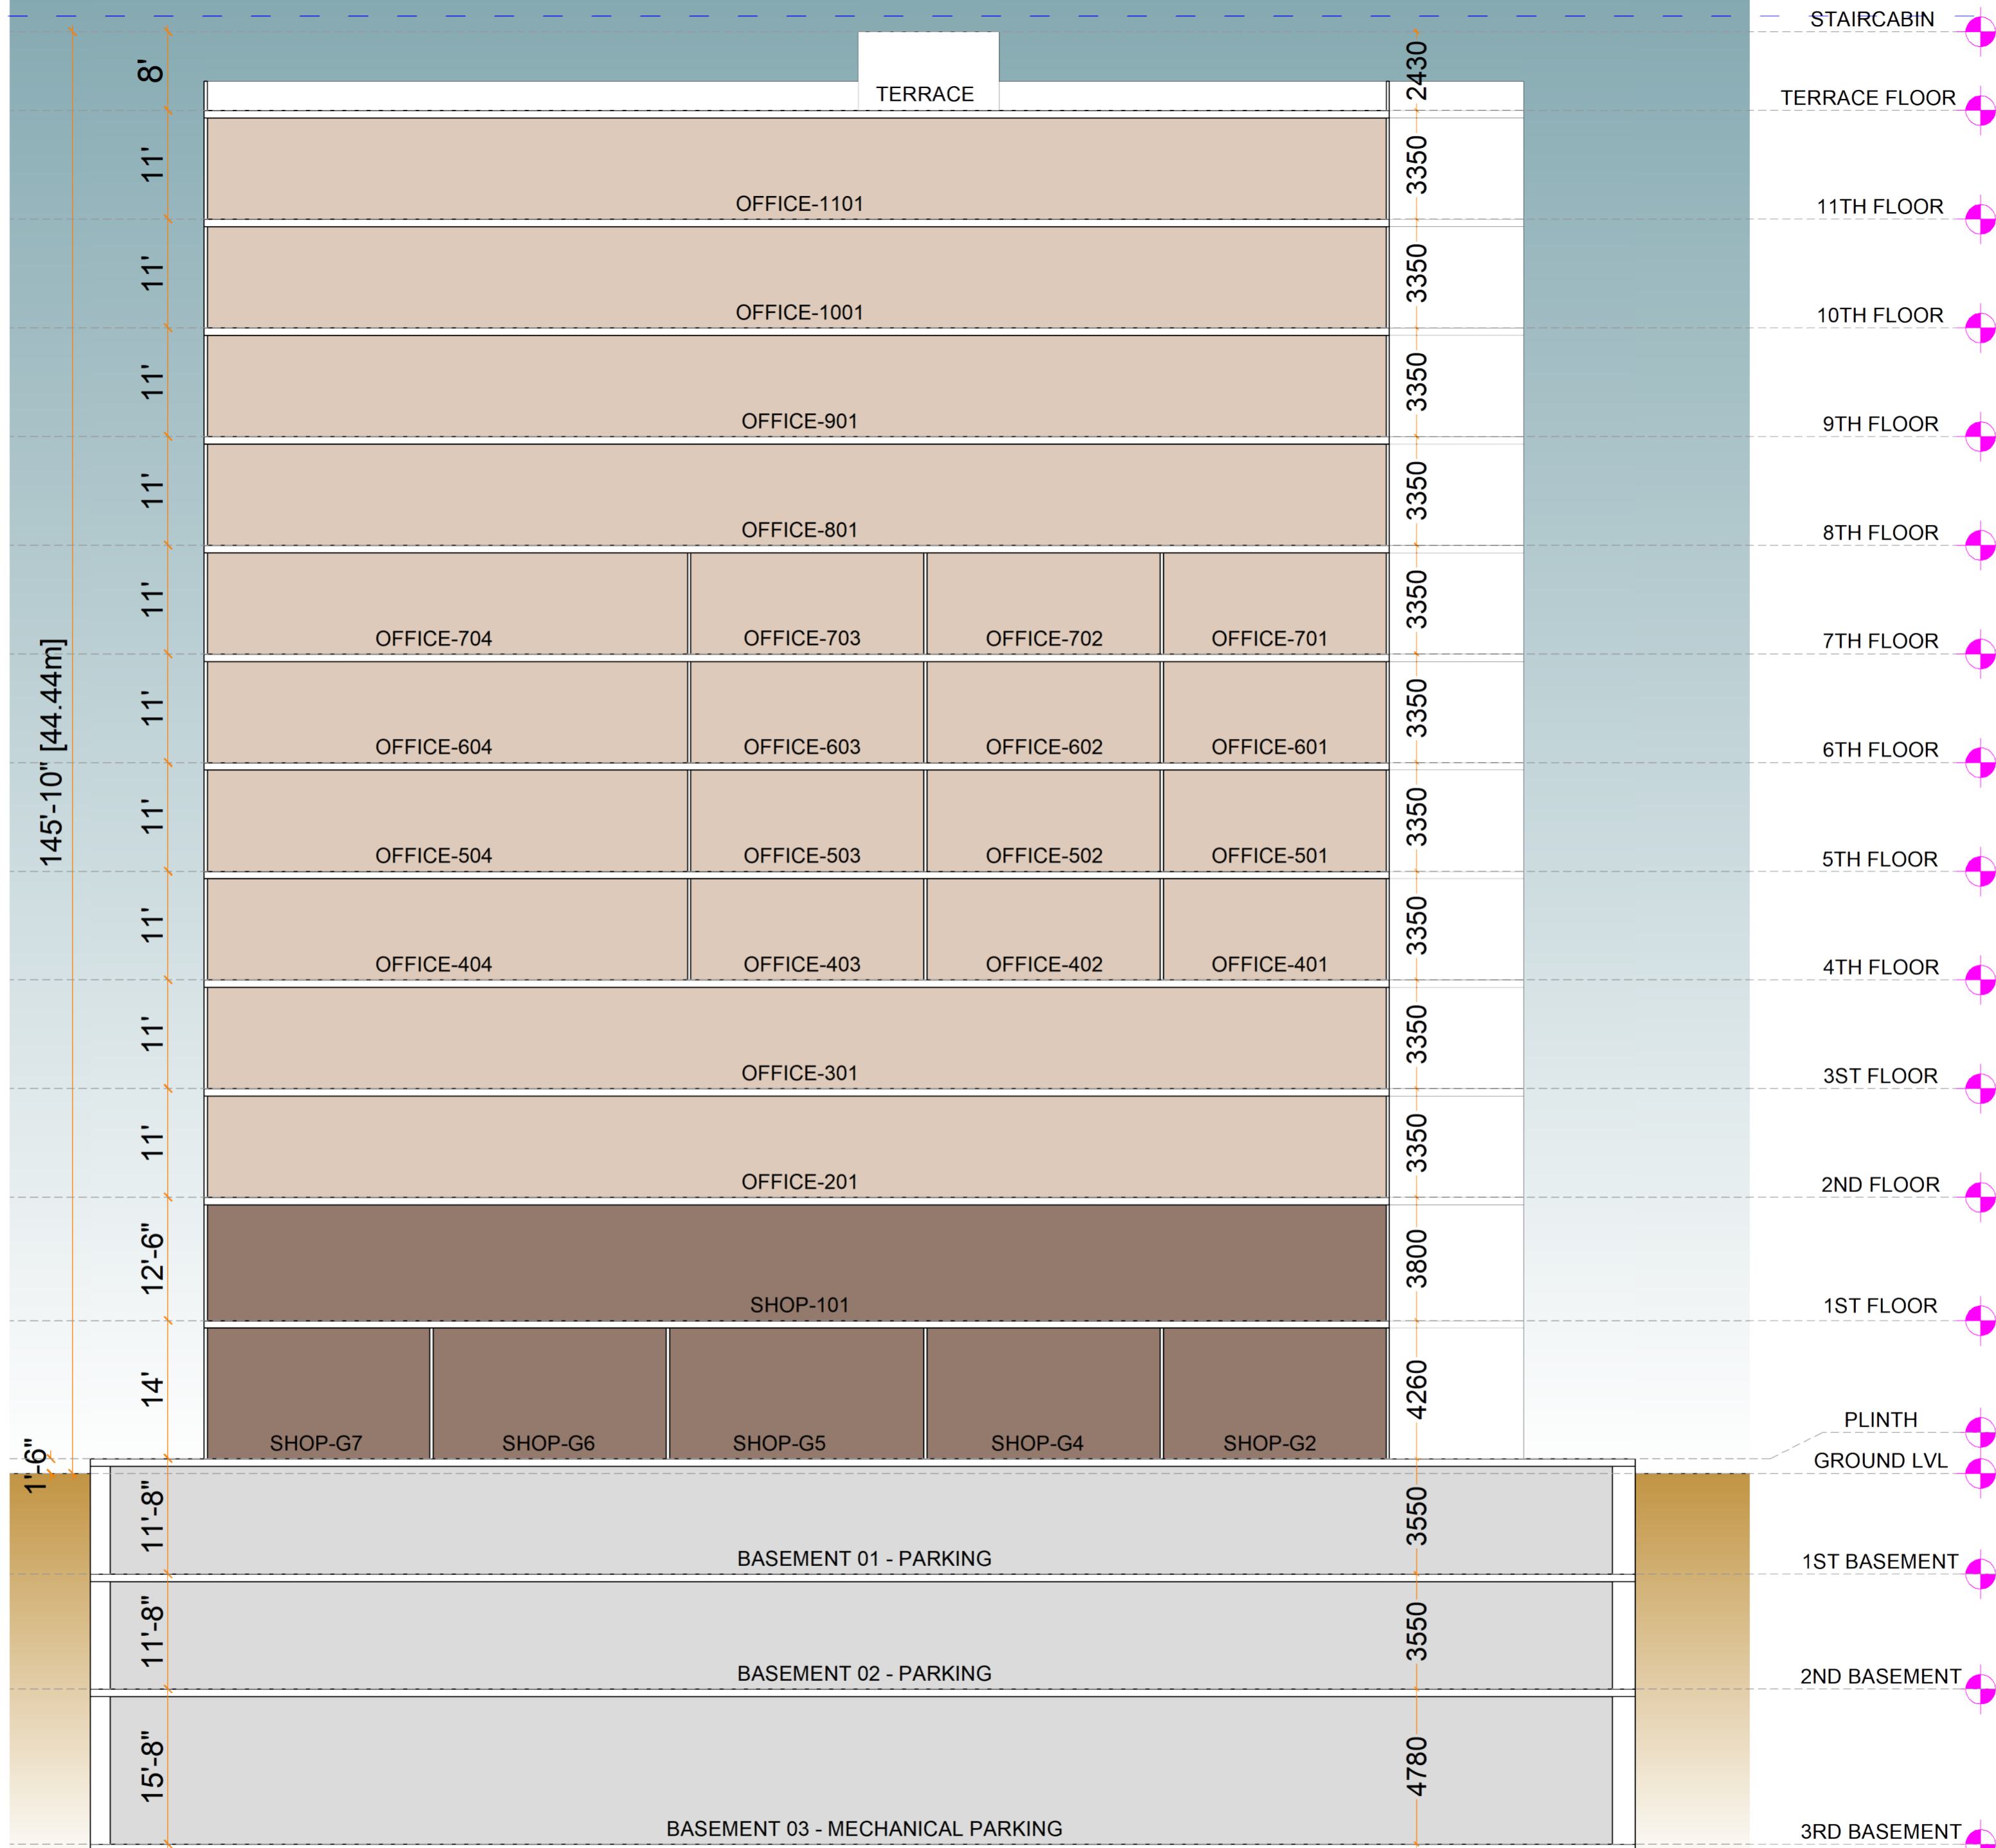

STAIRCABIN  
TERRACE FLOOR  
11TH FLOOR  
10TH FLOOR  
9TH FLOOR  
8TH FLOOR  
7TH FLOOR  
6TH FLOOR  
5TH FLOOR  
4TH FLOOR  
3ST FLOOR  
2ND FLOOR  
1ST FLOOR  
PLINTH  
GROUND LVL  
1ST BASEMENT  
2ND BASEMENT  
3RD BASEMENT

PROJECT NAME : SURANA SUPREMUS - UDHNA MAGDALLA ROAD, SURAT

DRAWING TITLE:- SCHEMATIC SECTION

SCALE : N.T.S  
ALT. NO. :  
DATE : 17 JUN 2022

DESIGN BY : UTSAV  
DWG. BY :-  
CHKD. BY :-

NORTH  
AR. UTSAV DESAI  
Contact : +91 990 440 1110  
E-mail : utsavdesai3@gmail.com

These Drawings & Designs Are The Sole Property Of Ar.UTSAV DESAI As Such Shall Not Be Reproduced In Any Form Without Expressed Written Permission Of Ar.UTSAV DESAI. All Drawings And Related Documents Shall Be Returned To Ar.UTSAV DESAI Upon Request.