



SOLARIS CUBE

Architectural rendering of the Solaris Cube building, showing a modern multi-story structure with a glass facade and ground-floor retail.

Architectural rendering of the Solaris Cube building, showing a modern multi-story structure with a glass facade and ground-floor retail.

Architectural rendering of the Solaris Cube building, showing a modern multi-story structure with a glass facade and ground-floor retail.



DESIGNROOT
 449, 450, 451, Four Point,
 V/p Road Vesu, Surat,
 OFFICE - 0261-3565152
 info@designroot.in
 www.designroot.in

SOCIAL MEDIA |

SUBJECT OF DRAWING : TYPICAL FLOOR PLAN (FL.HT.-9'-11")
 1st TO 7th FLR.


DATE	SCALE	DATE	NORTH
18-01-21	N.T.S.	12-01-2021	
REV. NO.	ALT NO.	N.T.S.	
R5	10		

CLIENT / DEVELOPER : HITESHBHAI

REV. NO.	DATE	DESCRIPTION	DRAWN	CHK. BY	COPY
R5	18-01-21	REVISED PLANING	MAYANK	MITUL	13-01-21
R4	13-01-21	REVISED PLANING	MAYANK	MITUL	13-01-21
R3	12-01-21	REVISED PLANING	JATIN	ALPRESH PATEL	12-01-21

SOLARIS CUBE

T.P.S. NO. :- 28 (RUNDH-VESU), F.P.NO. :- 44/P/S.P. - 23, DIST :- SURAT.

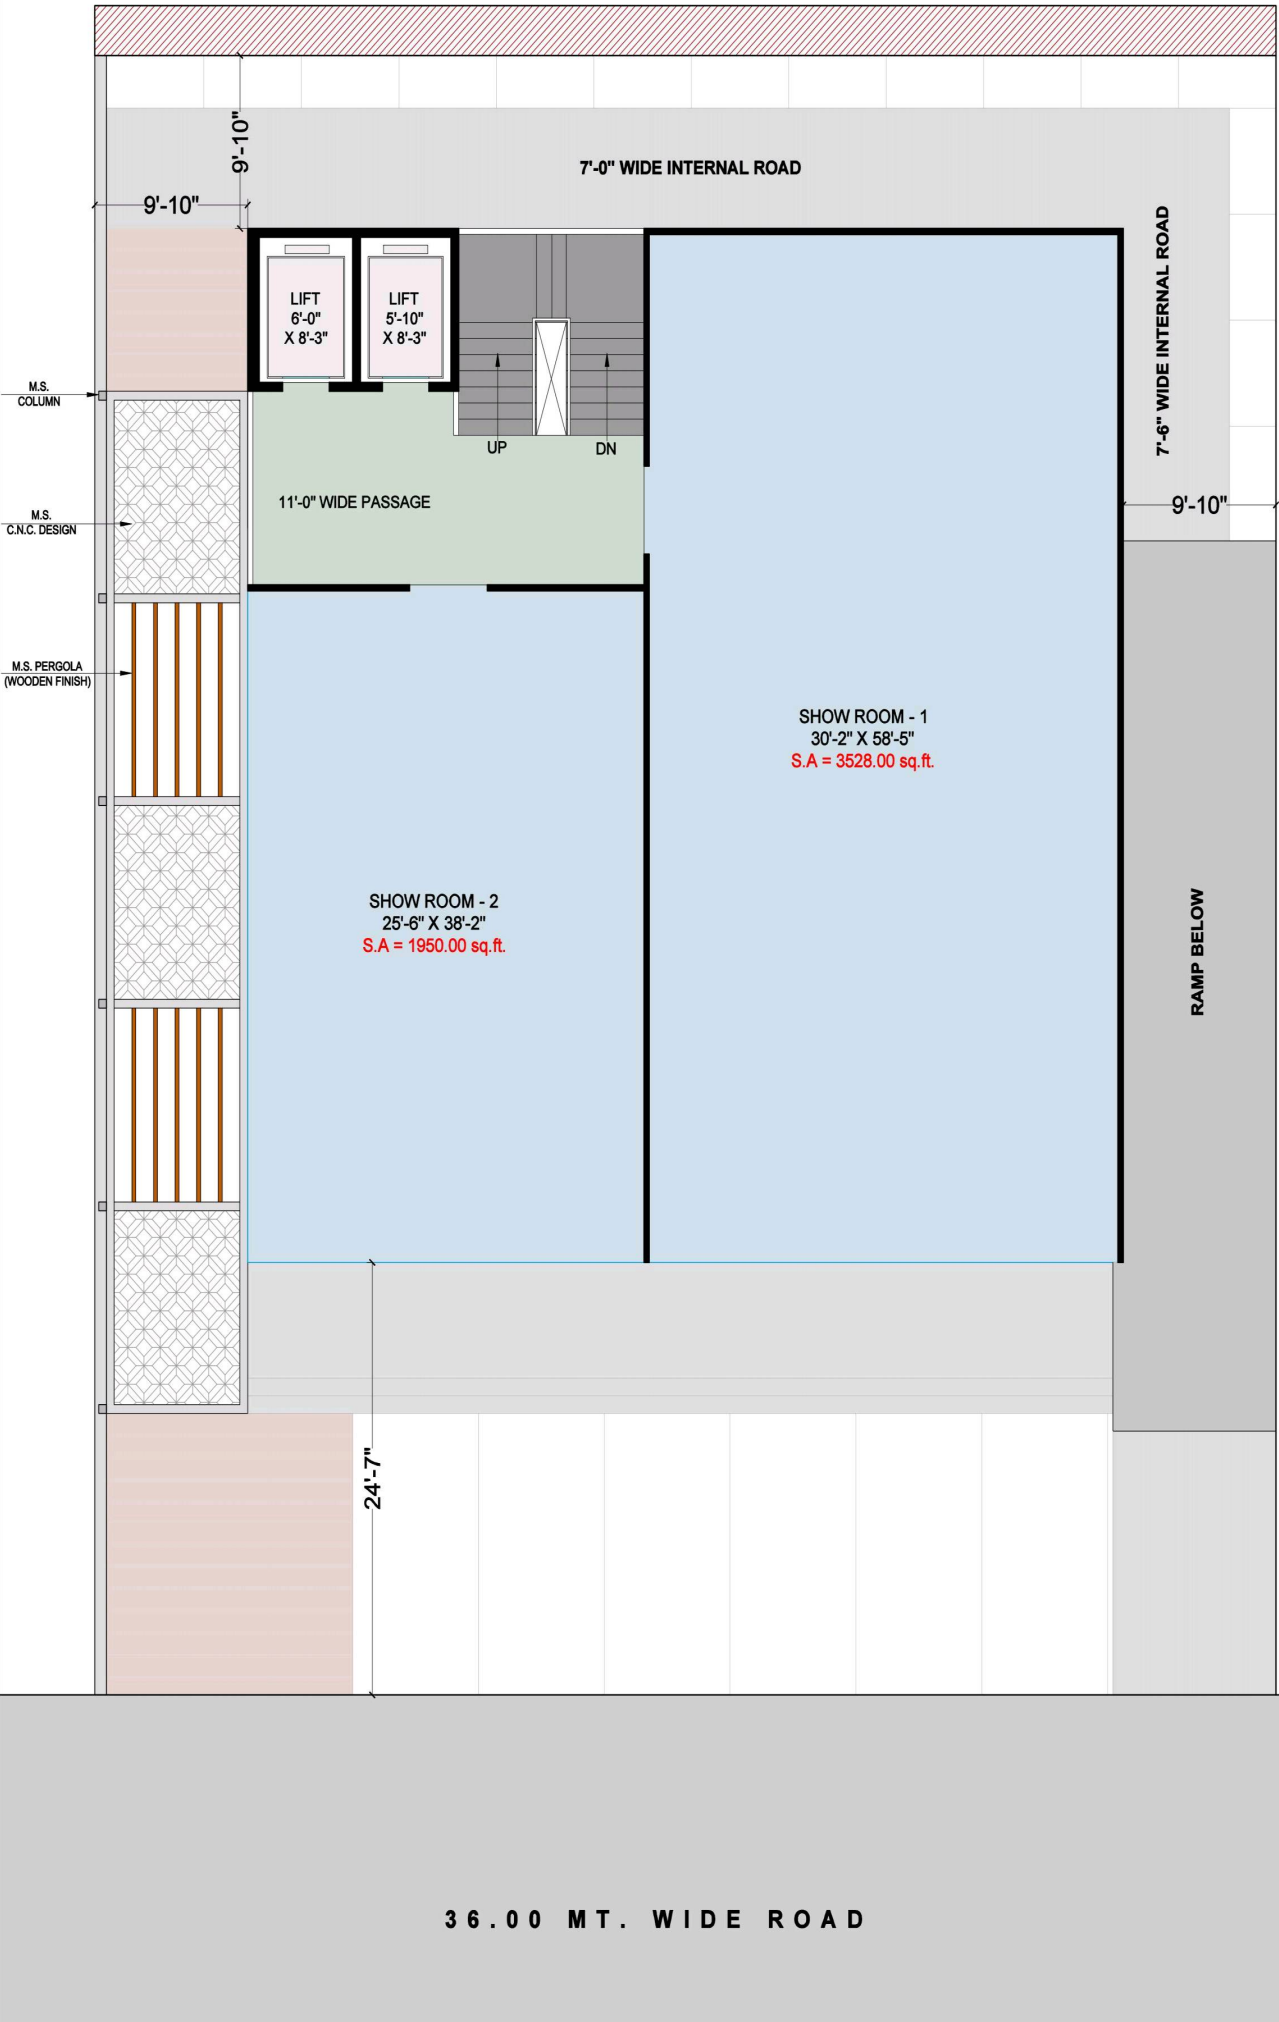

M.S. COLUMN
 M.S. C.N.C. DESIGN
 M.S. PERGOLA (WOODEN FINISH)

LIFT
 6'-0" X 8'-3"
 LIFT
 5'-10" X 8'-3"

UP
 DN

11'-0" WIDE PASSAGE

SHOW ROOM - 2
 25'-6" X 38'-2"
 S.A = 1950.00 sq.ft.

SHOW ROOM - 1
 30'-2" X 58'-5"
 S.A = 3528.00 sq.ft.

7'-6" WIDE INTERNAL ROAD

RAMP BELOW

7'-0" WIDE INTERNAL ROAD

36.00 MT. WIDE ROAD

9'-10"

9'-10"

9'-10"

24'-7"

