




D

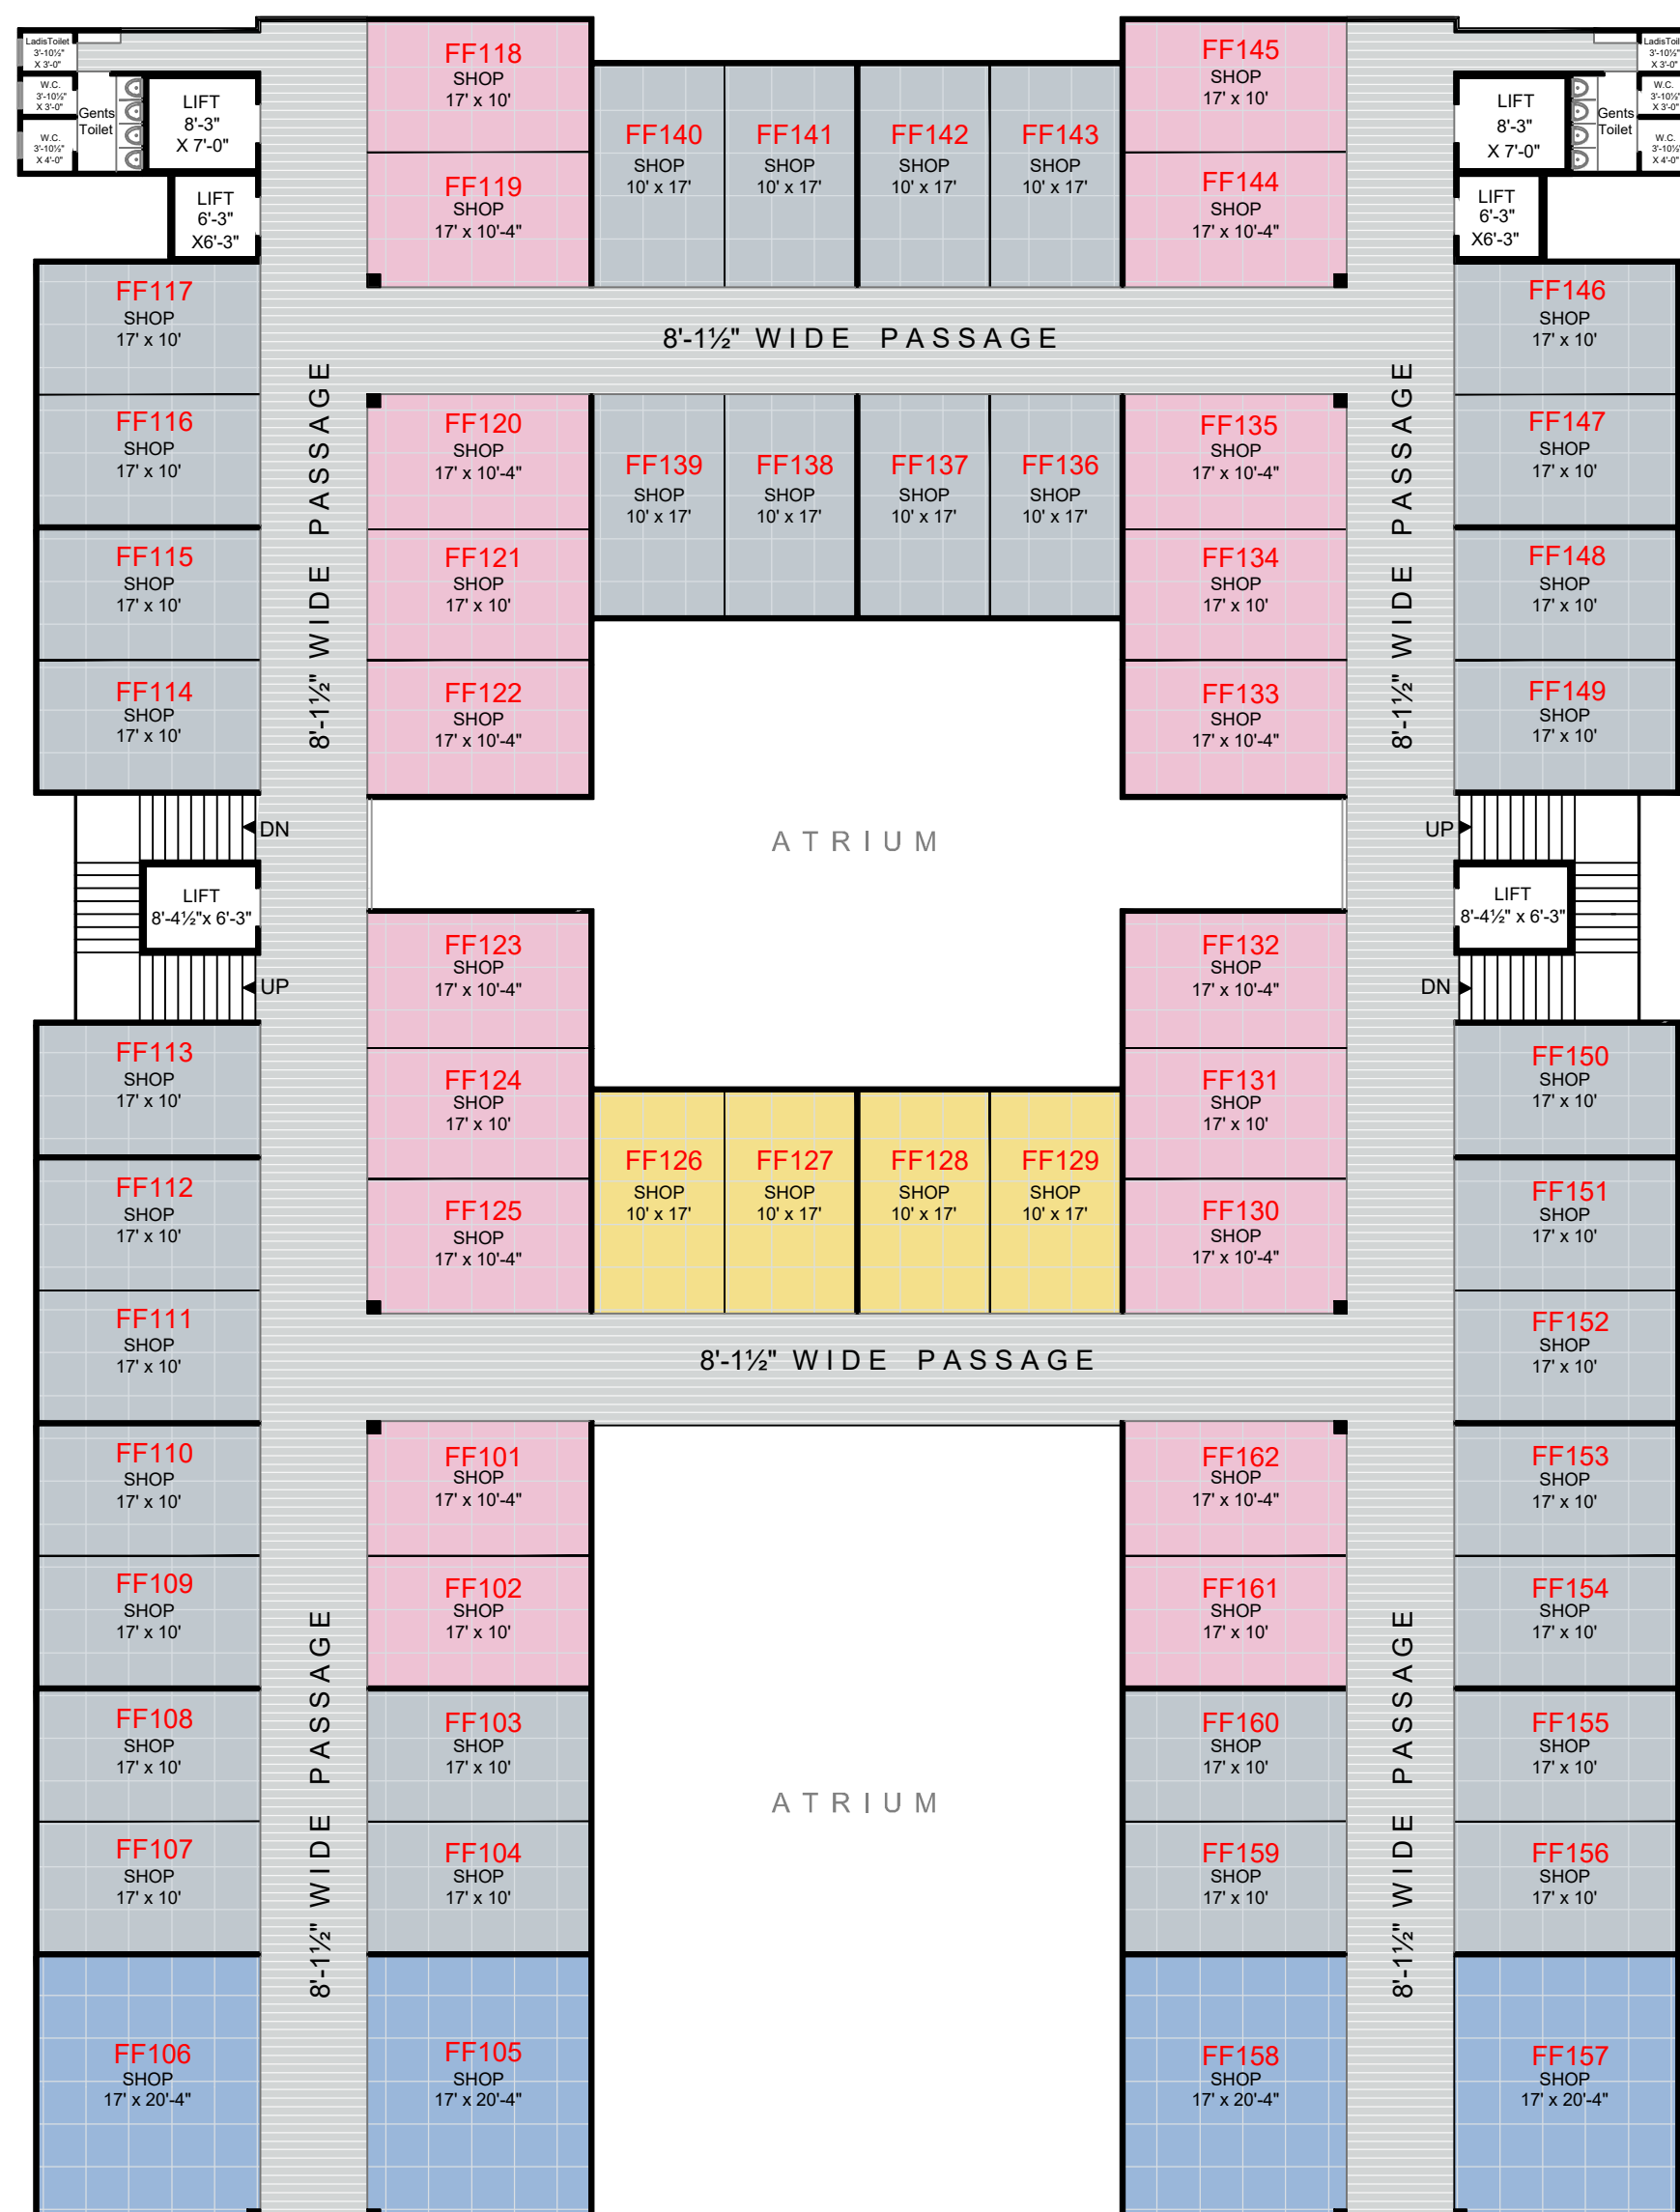


200' - 0" WIDE MAIN RING ROAD

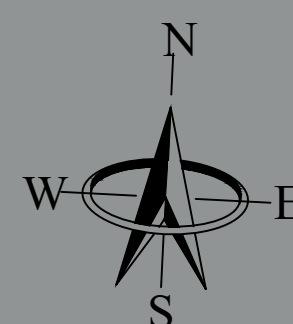

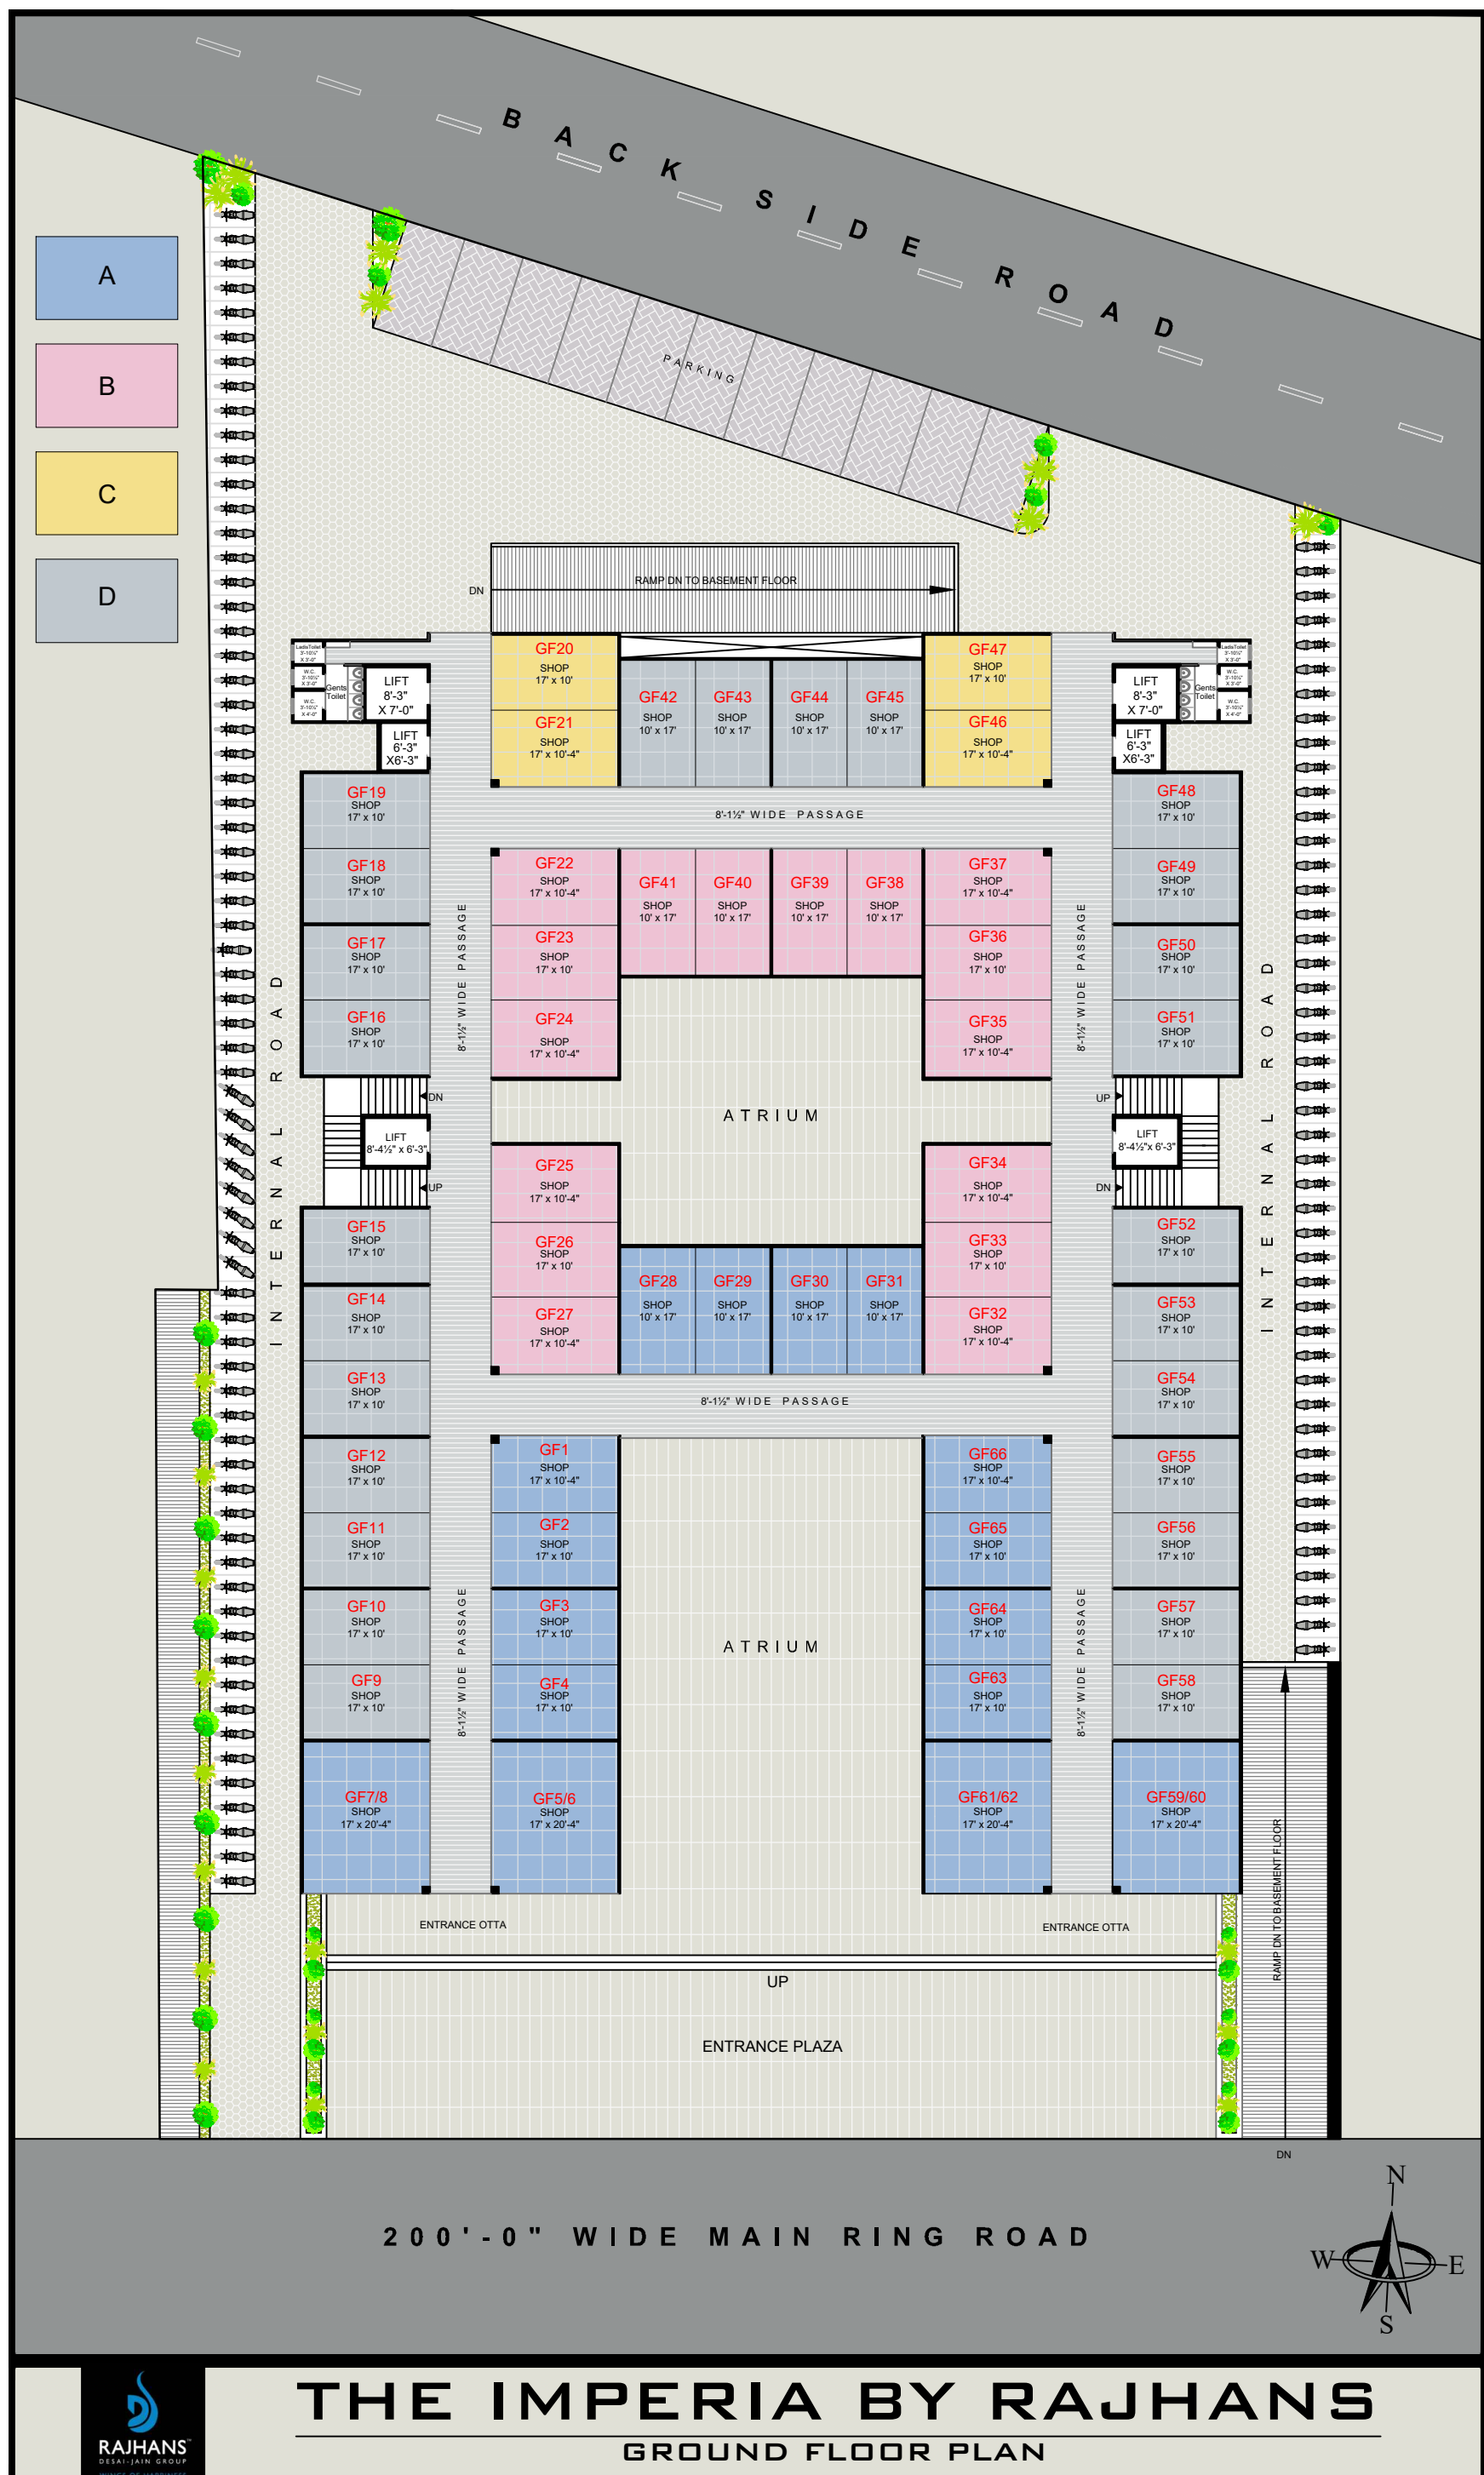

D

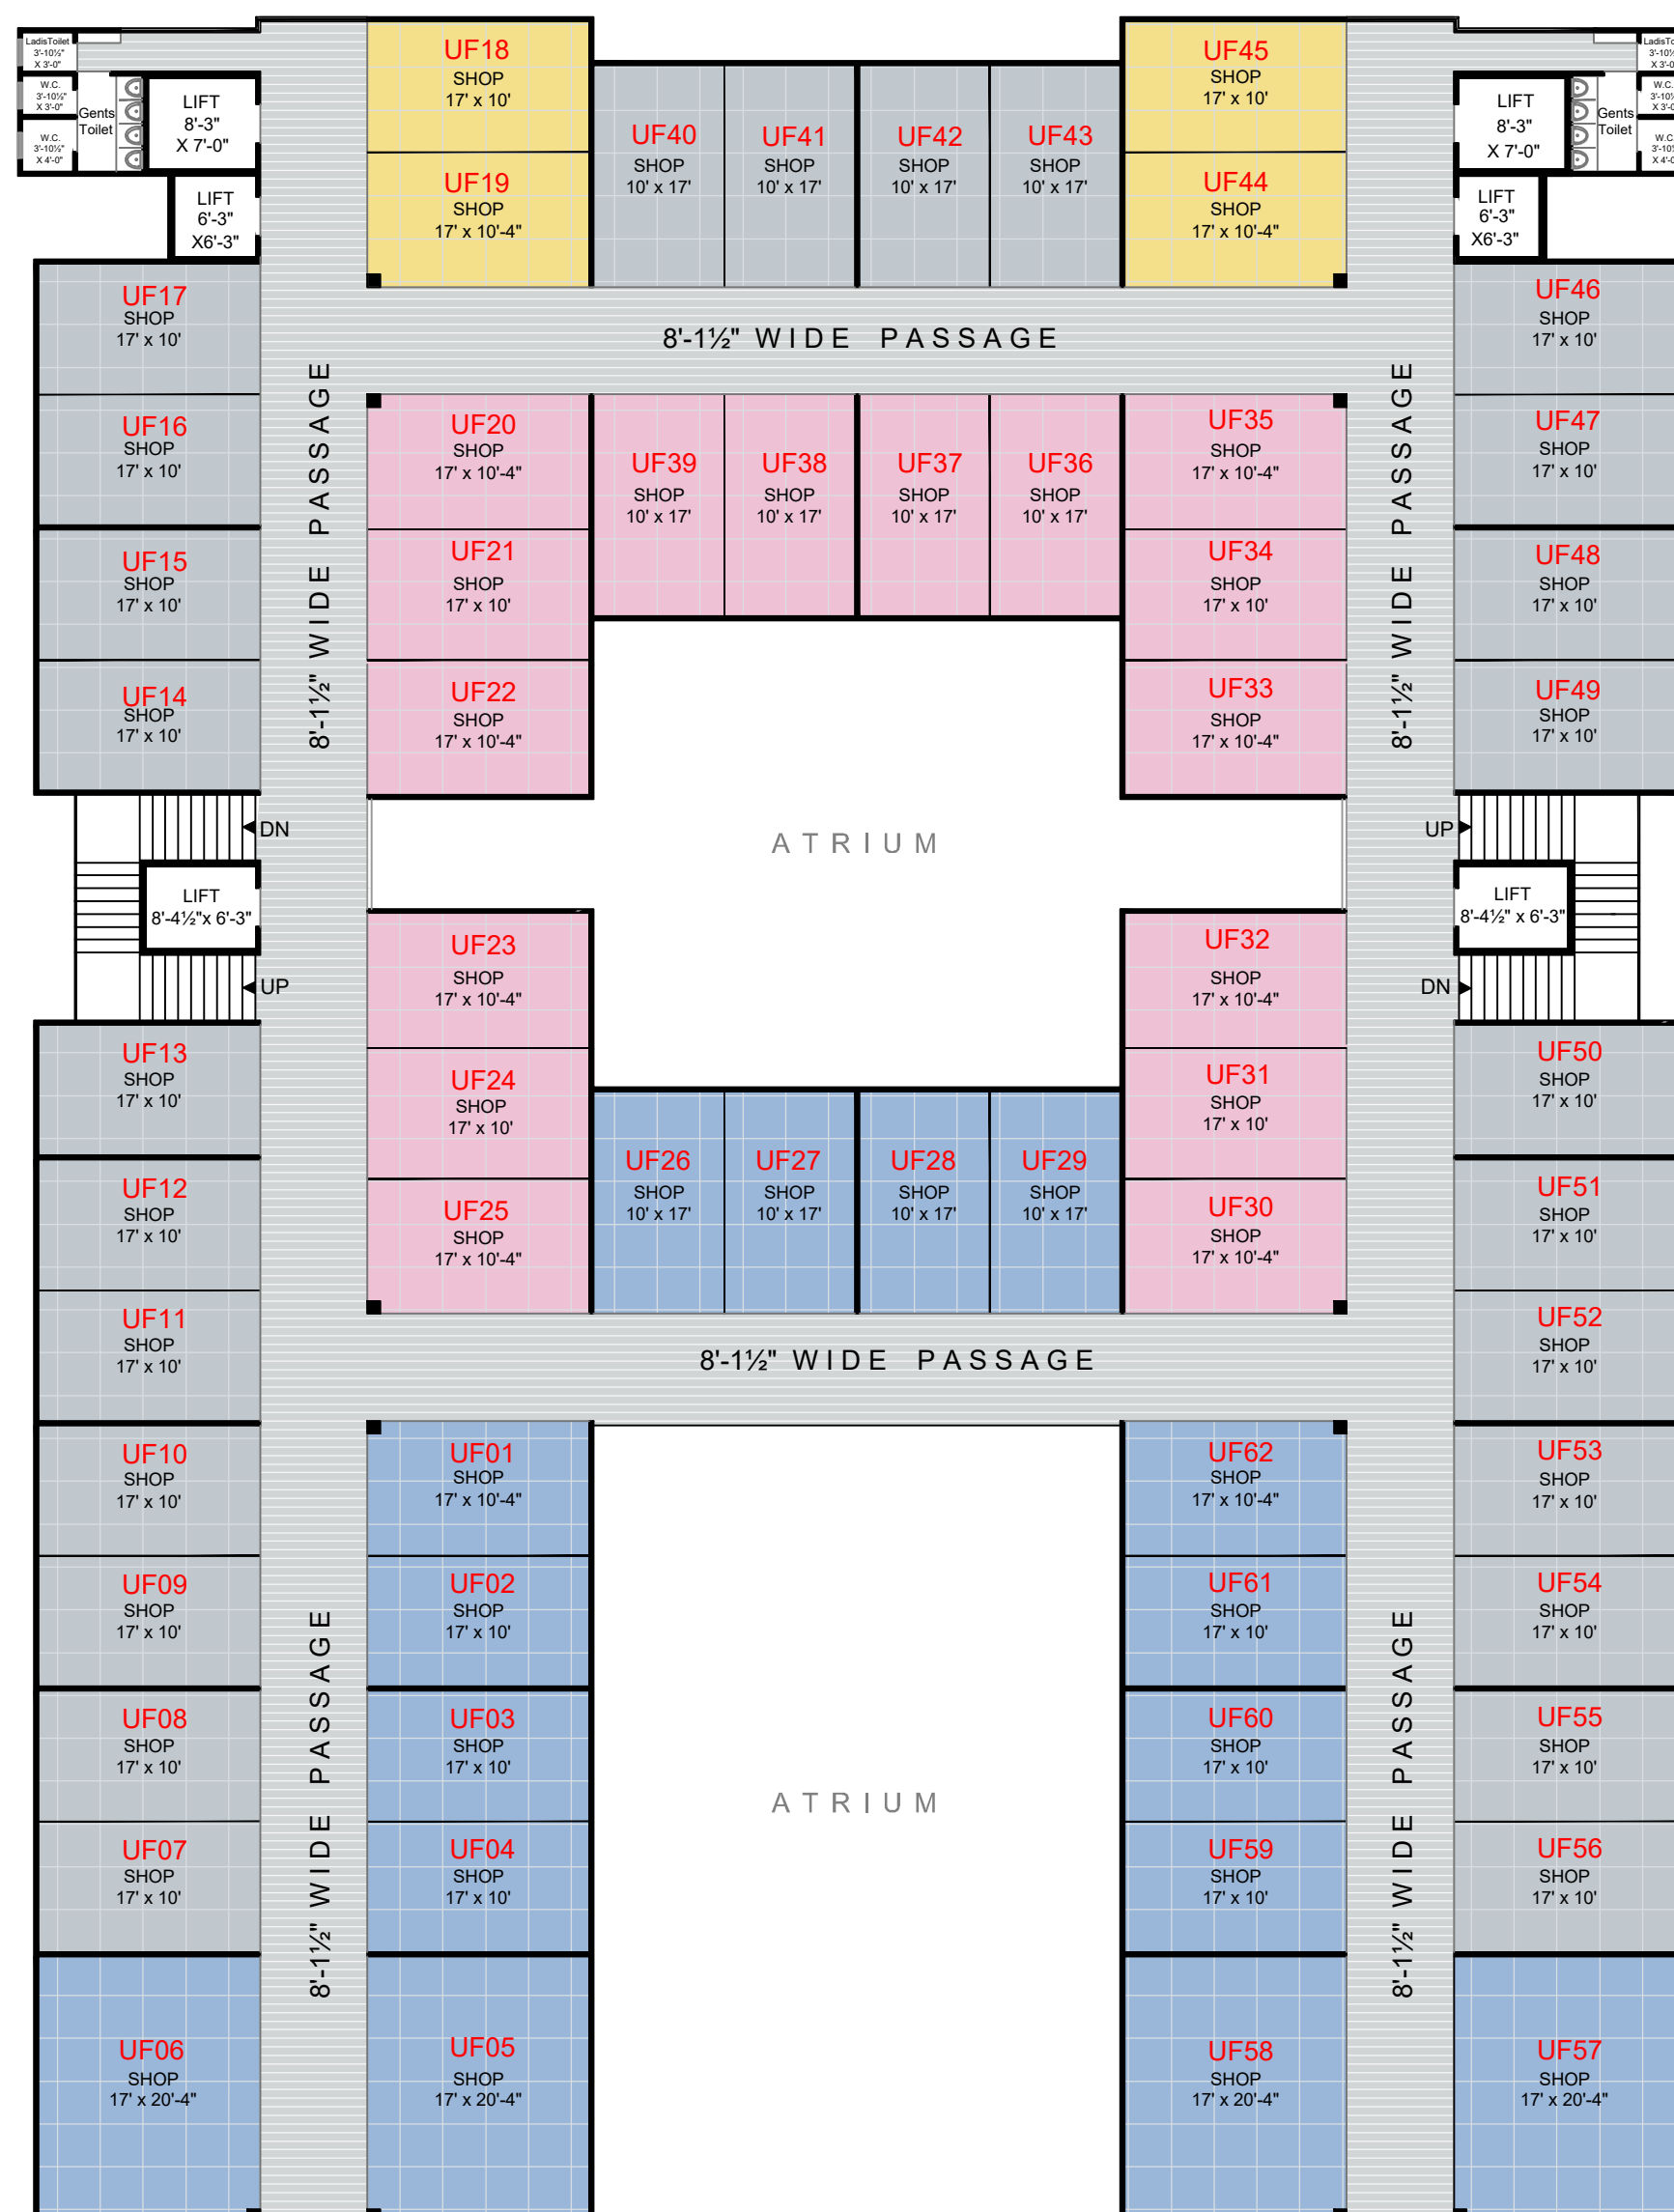

200' - 0" WIDE MAIN RING ROAD

