


30 FEET WIDE T.P.ROAD

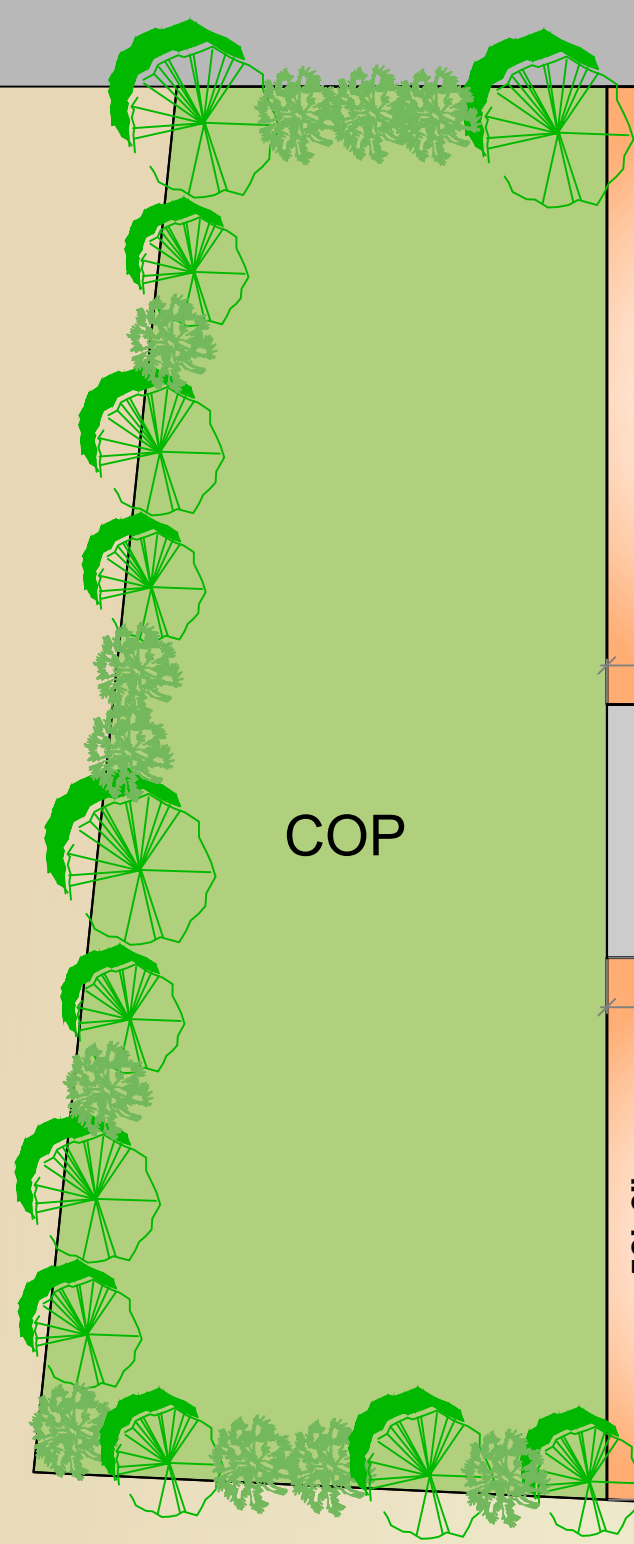

COP

Plot No.	Area (Sq.yd.)	Width (ft)	Depth (ft)
1	251	37'-7"	60'
2	234	35'-1"	60'
3	234	35'-1"	60'
4	234	35'-1"	60'
5	241	36'-1"	60'
6	241	36'-1"	60'
7	358	50'-11"	60'

25 FEET WIDE ROAD

Plot No.	Area (Sq.yd.)	Width (ft)	Depth (ft)
20	216	36'-4"	52'-8"
19	196	32'	54'-5"
18	217	40'	55'-11"
17	179	50'	32'
16	186	51'-3"	32'
15	195	53'-8"	32'
14	204	56'-1"	32'
13	259	58'-7"	40'

25 FEET WIDE ROAD

Plot No.	Area (Sq.yd.)	Width (ft)	Depth (ft)
21	208	50'	37'-5"
22	208	50'	37'-5"
23	208	50'	37'-5"
24	208	50'	37'-5"
10	395	56'	74'-10"
11	352	89'	39'
12	341	80'-6"	44'-5"
8	286	73'	37'-5"
9	250	64'-6"	37'-5"

30 FEET WIDE T.P.ROAD

MAIN GATE

40 FEET WIDE T.P.ROAD

