


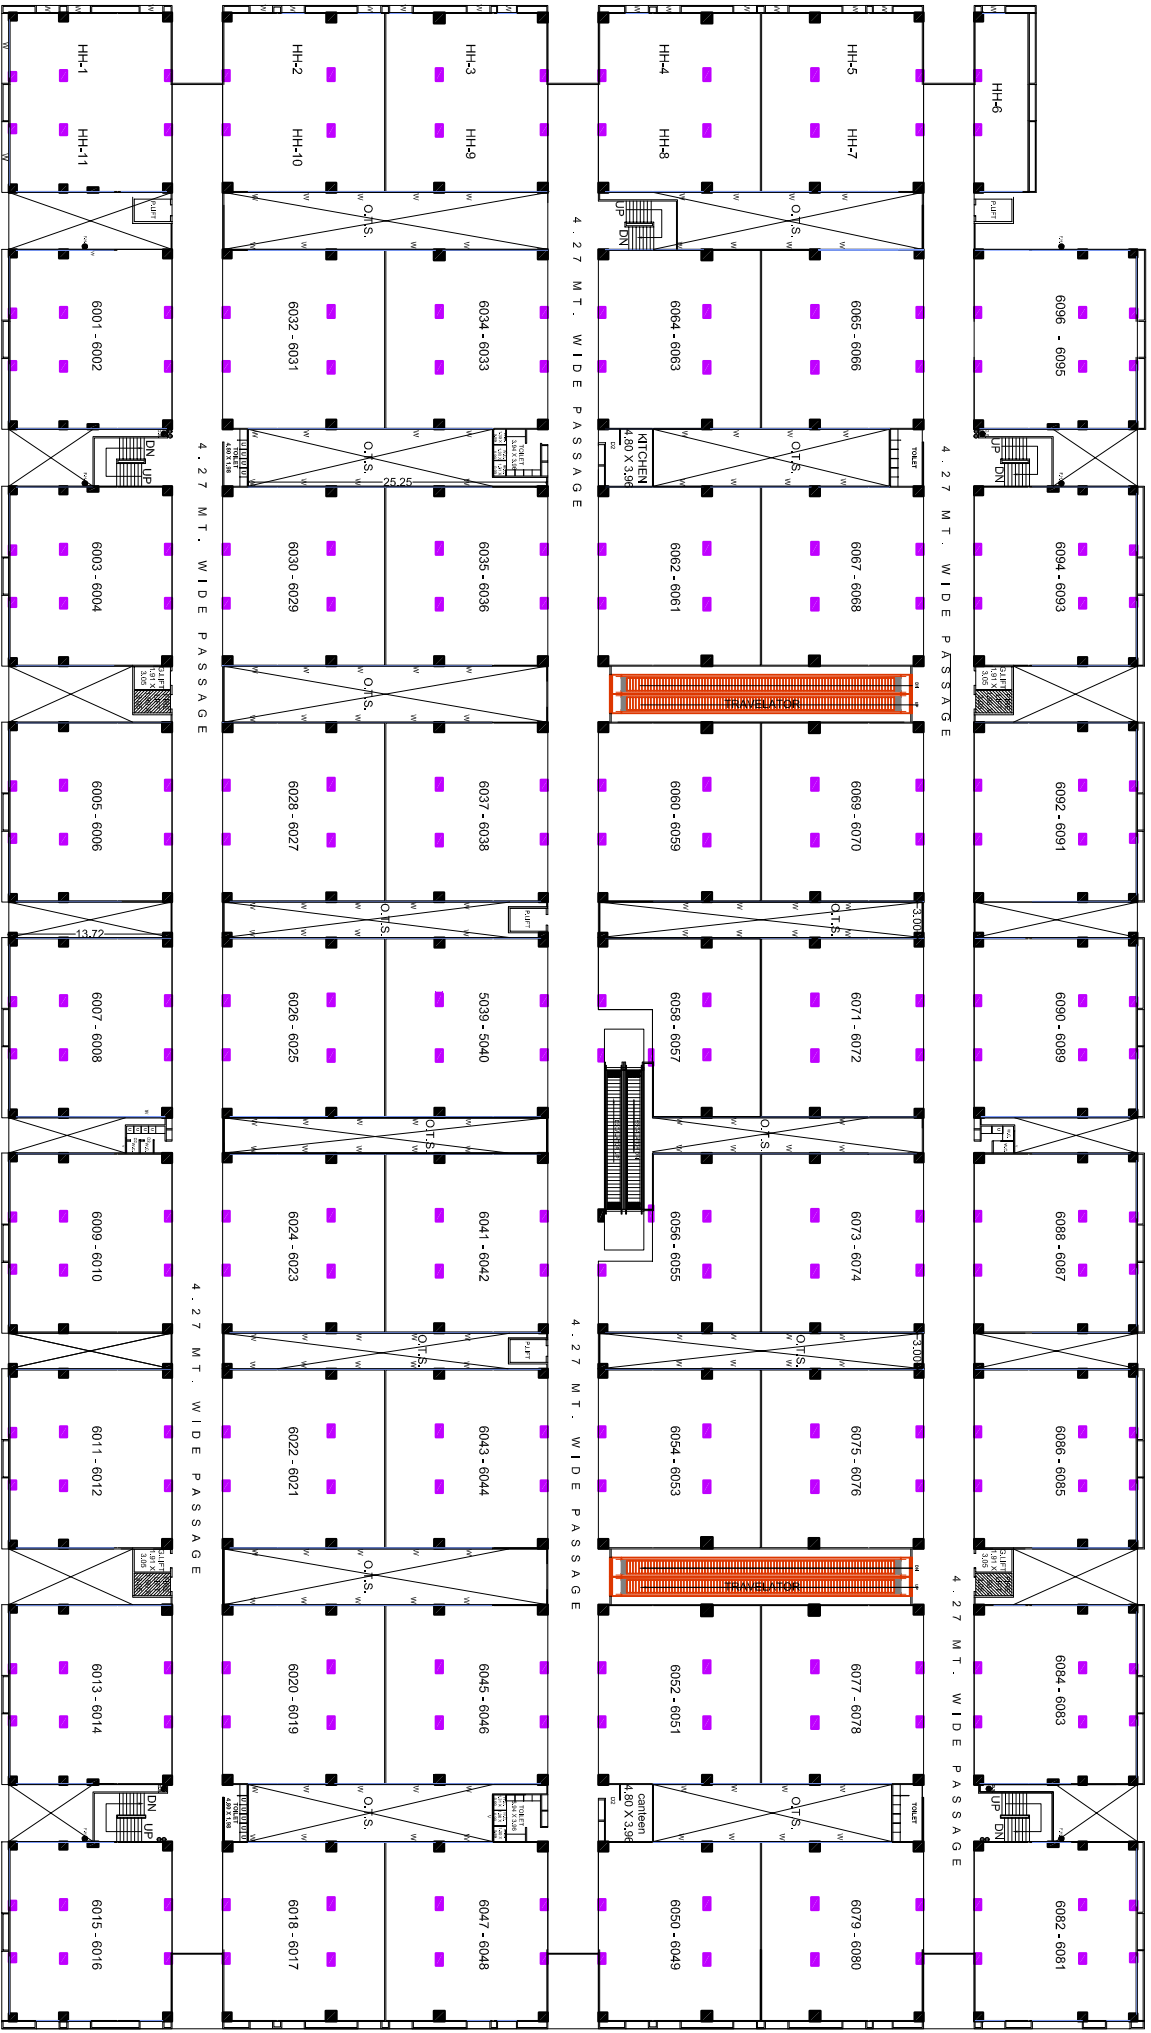

AA

A

B

C

D

E

F

G

H

6th FLOOR PLAN

5000 SQFT

SHOP- 50'0" X 45'4"