
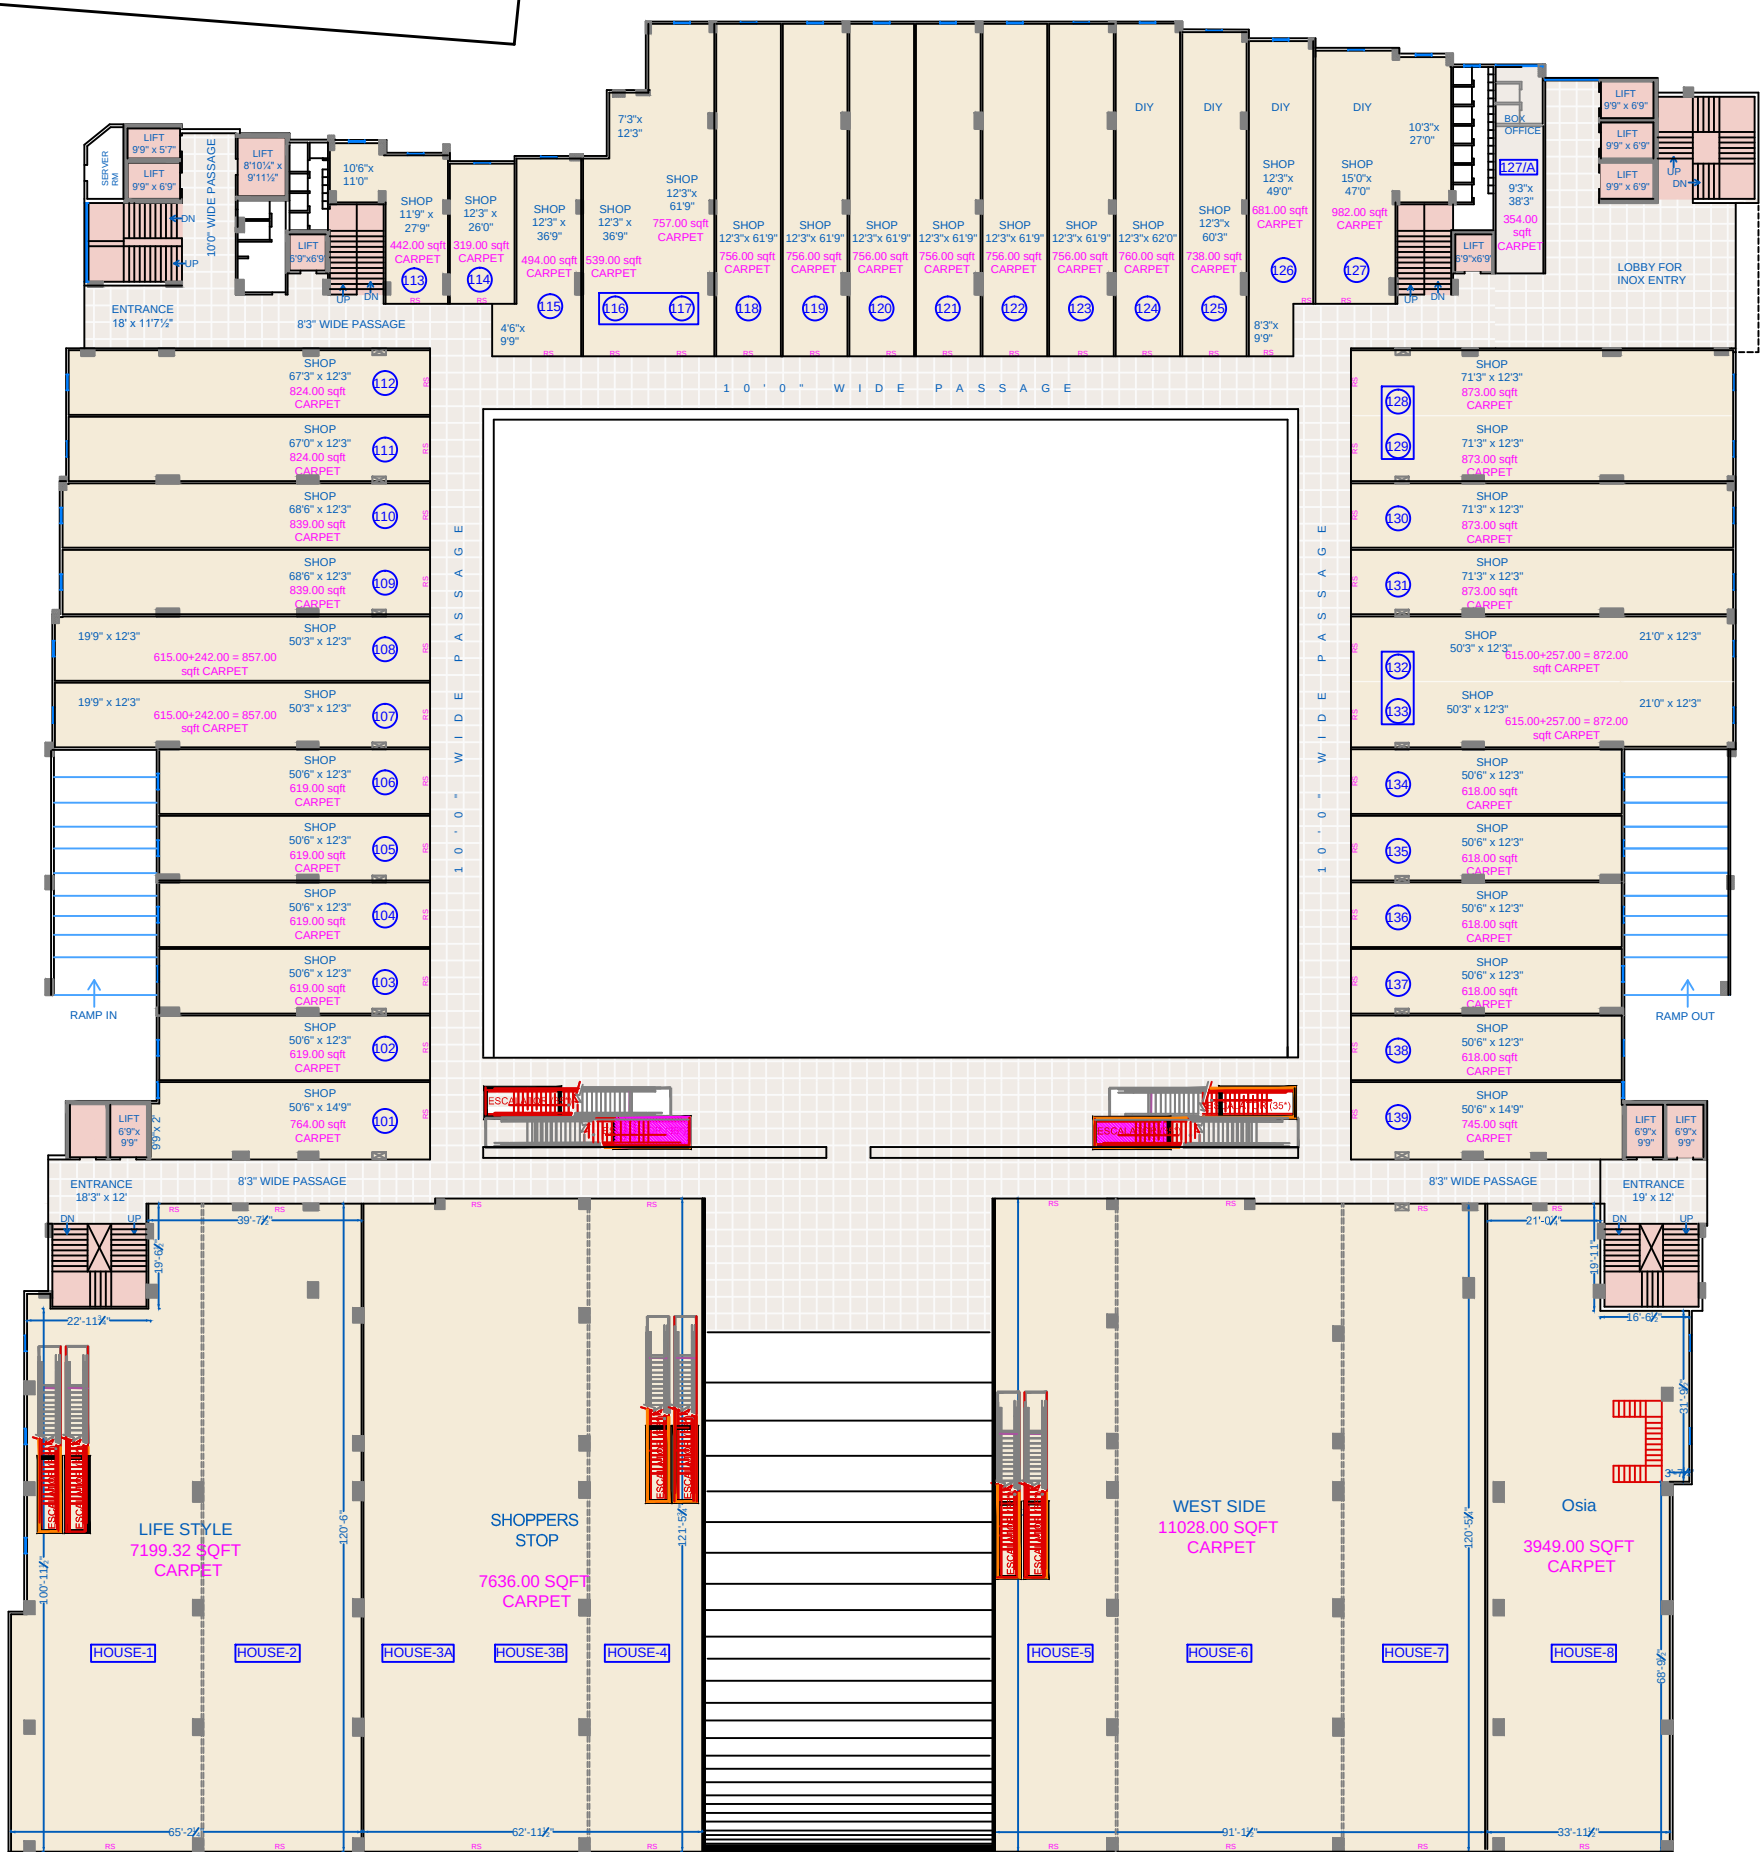



24.00 MT. WIDE T.P. ROAD

DRG TIT. - LOWER GROUND FLOOR PLAN

PROJ.TIT. - 'AASHIRWAD HIGH STREET' @ CITY LIGHT, SURAT


CLIENT		
CONTENT	ALT-6A	
SCALE	N. T. S.	Ar. sign.
CADD BY	NITIN NAIK	
DATE	9-6-23	

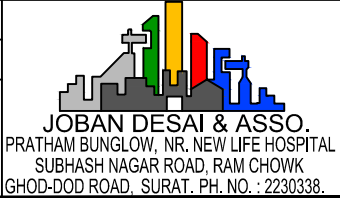

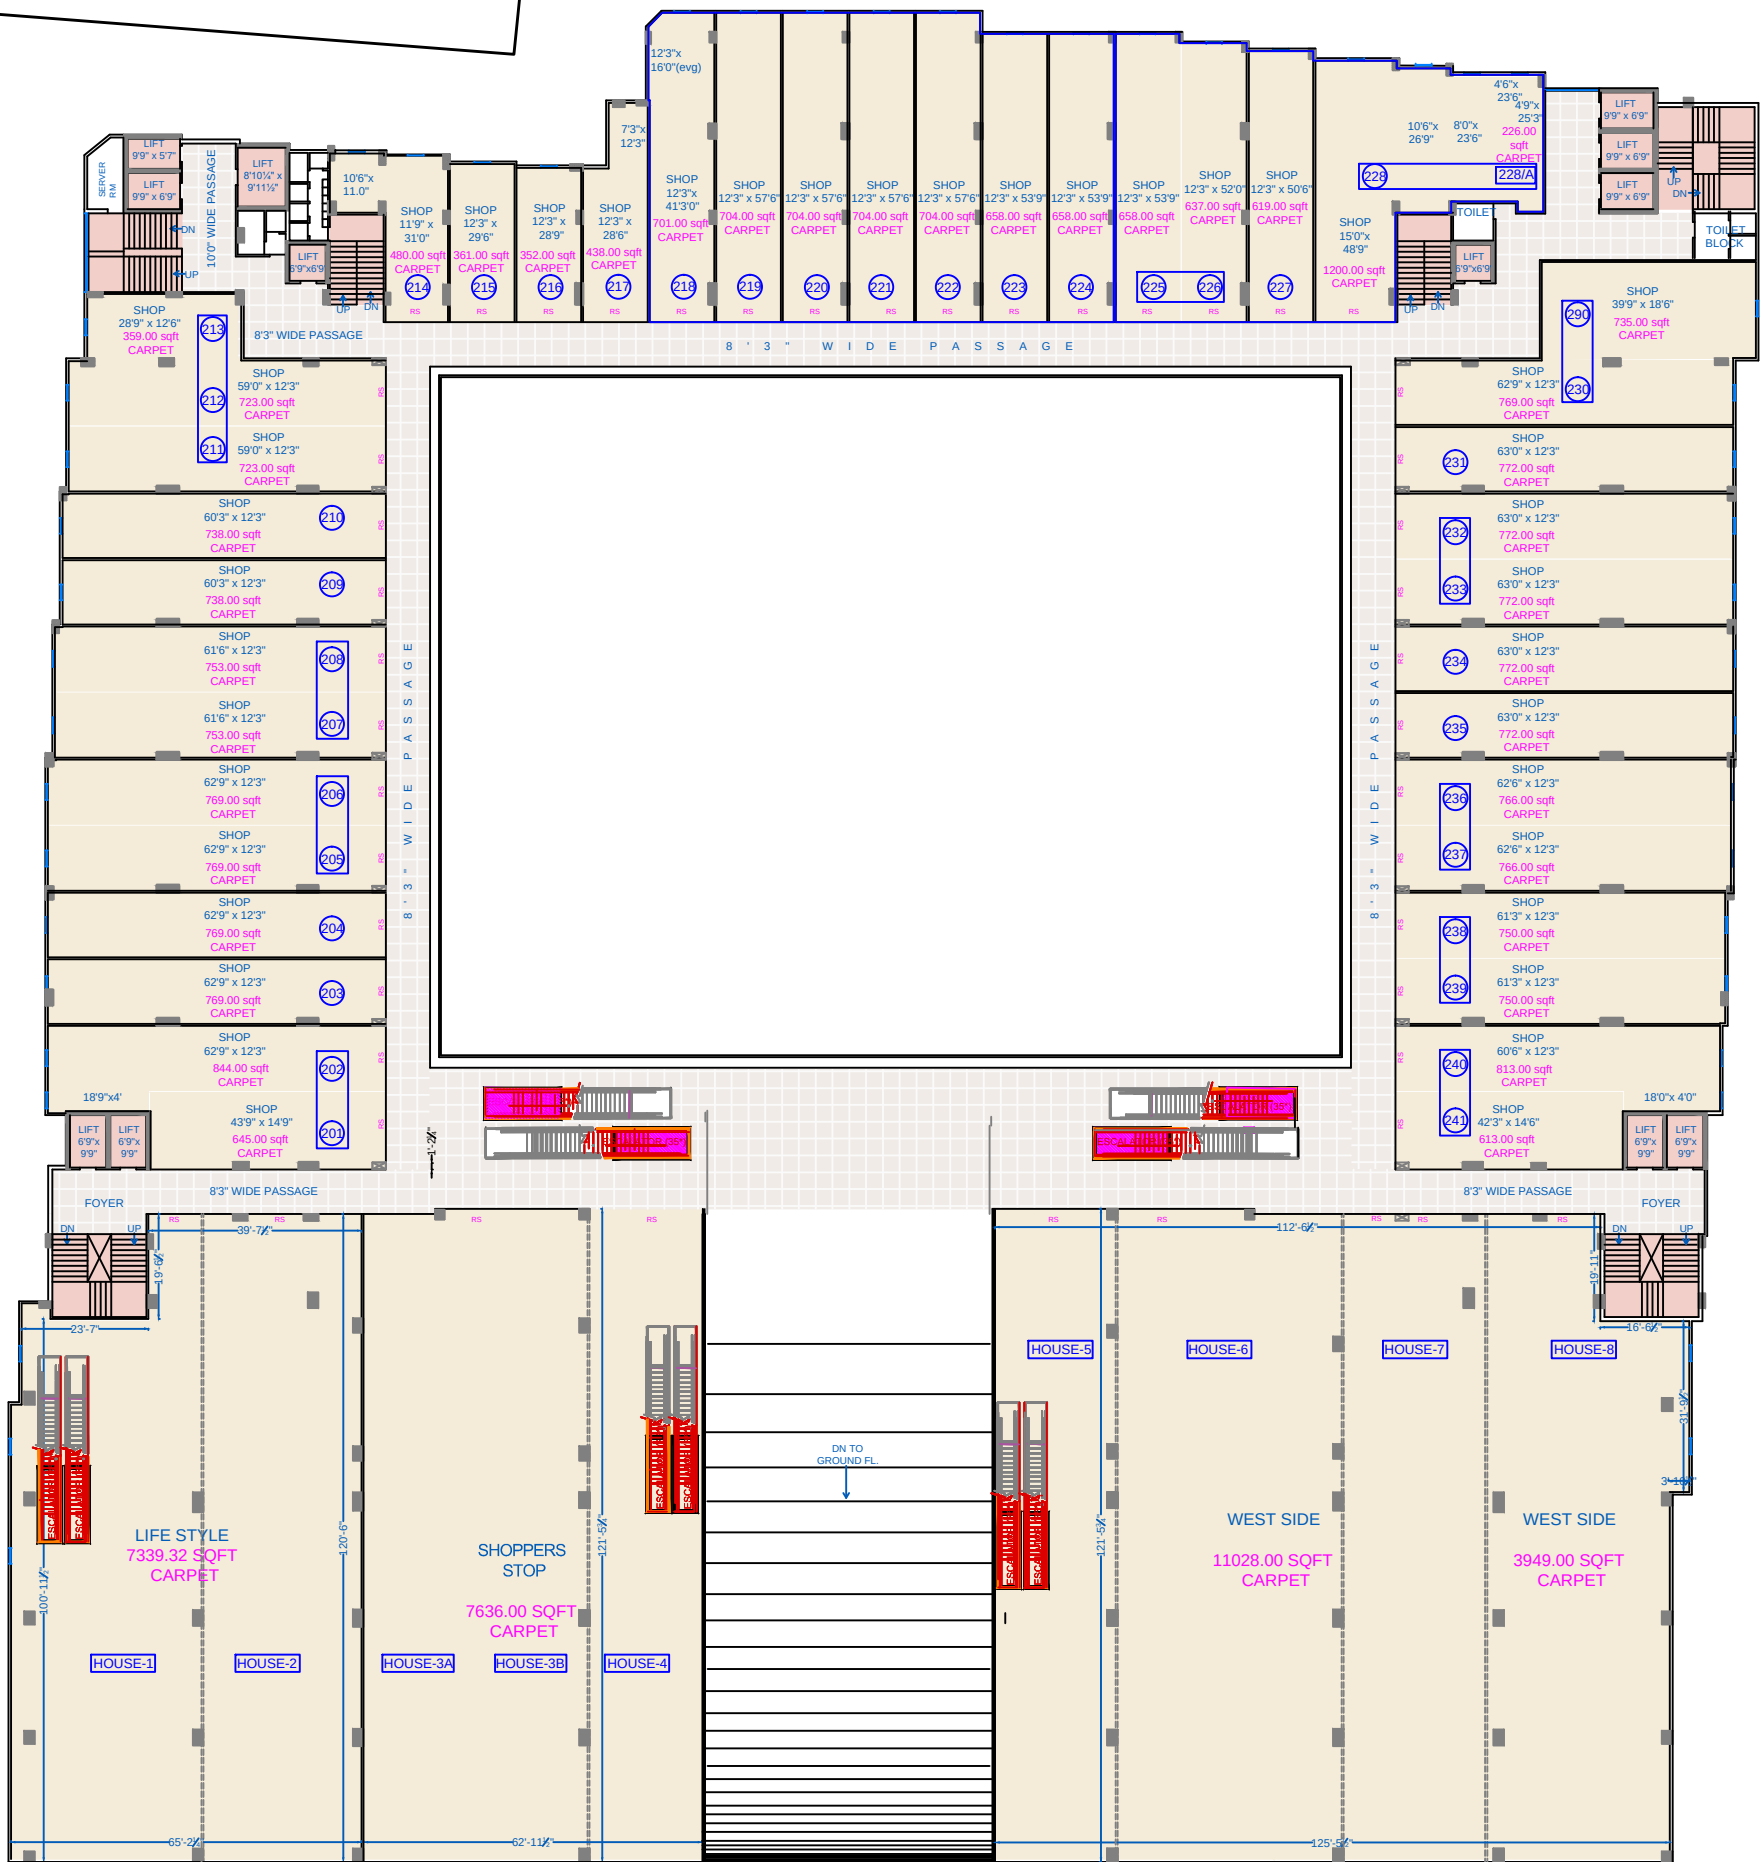



24.00 MT. WIDE T.P. ROAD

DRG TIT. -	GROUND FLOOR PLAN	CLIENT		
		CONTENT	ALT-6A	
PROJ.TIT. -	'AASHIRWAD HIGH STREET' @ CITY LIGHT, SURAT	SCALE	N. T. S.	Ar. sign.
		CADD BY	NITIN NAIK	
		DATE	9-6-23	
		 JOBAN DESAI & ASSO. PRATHAM BUNGLOW, NR. NEW LIFE HOSPITAL SUBHASH NAGAR ROAD, RAM CHOWK GHOD-DOD ROAD, SURAT. PH. NO. : 2230338.		

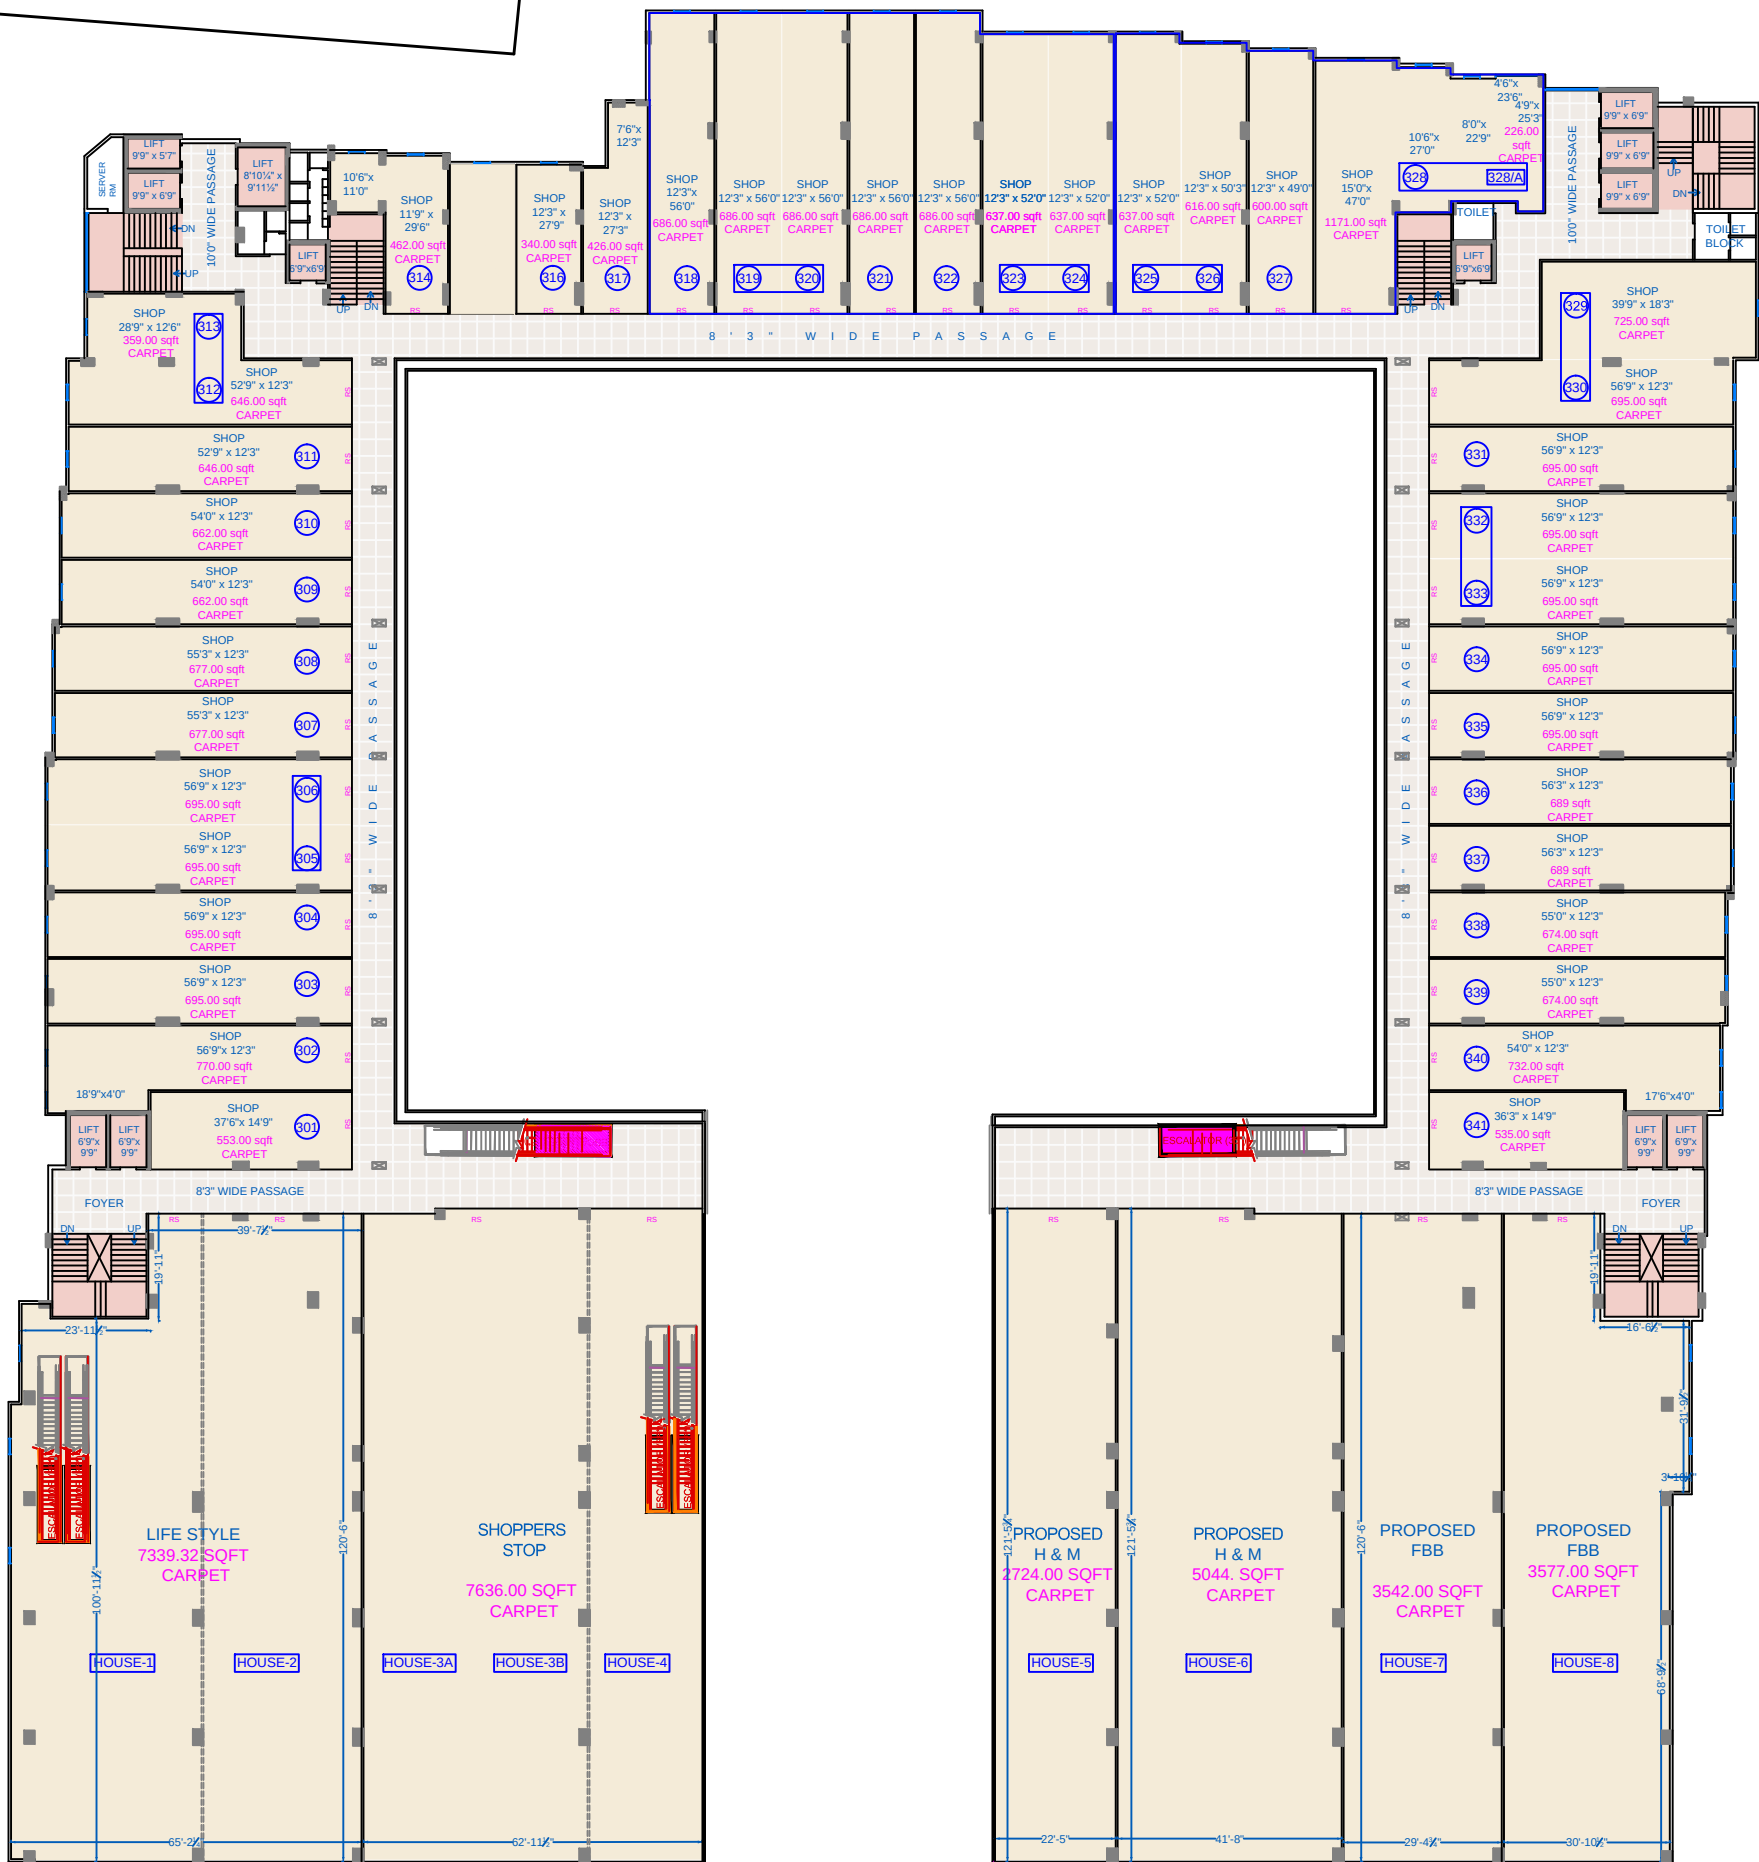

24.00 MT. WIDE T.P. ROAD


DRG TIT. -	UPPER GROUND FLOOR PLAN	CLIENT		
		CONTENT	ALT-6A	
PROJ.TIT. -	'AASHIRWAD HIGH STREET' @ CITY LIGHT, SURAT	SCALE	N. T. S.	Ar. sign.
		CADD BY	NITIN NAIK	
		DATE	9-6-23	
		 JOBAN DESAI & ASSO. PRATHAM BUNGLOW, NR. NEW LIFE HOSPITAL SUBHASH NAGAR ROAD, RAM CHOWK GHOD-DOD ROAD, SURAT. PH. NO. : 2230338.		

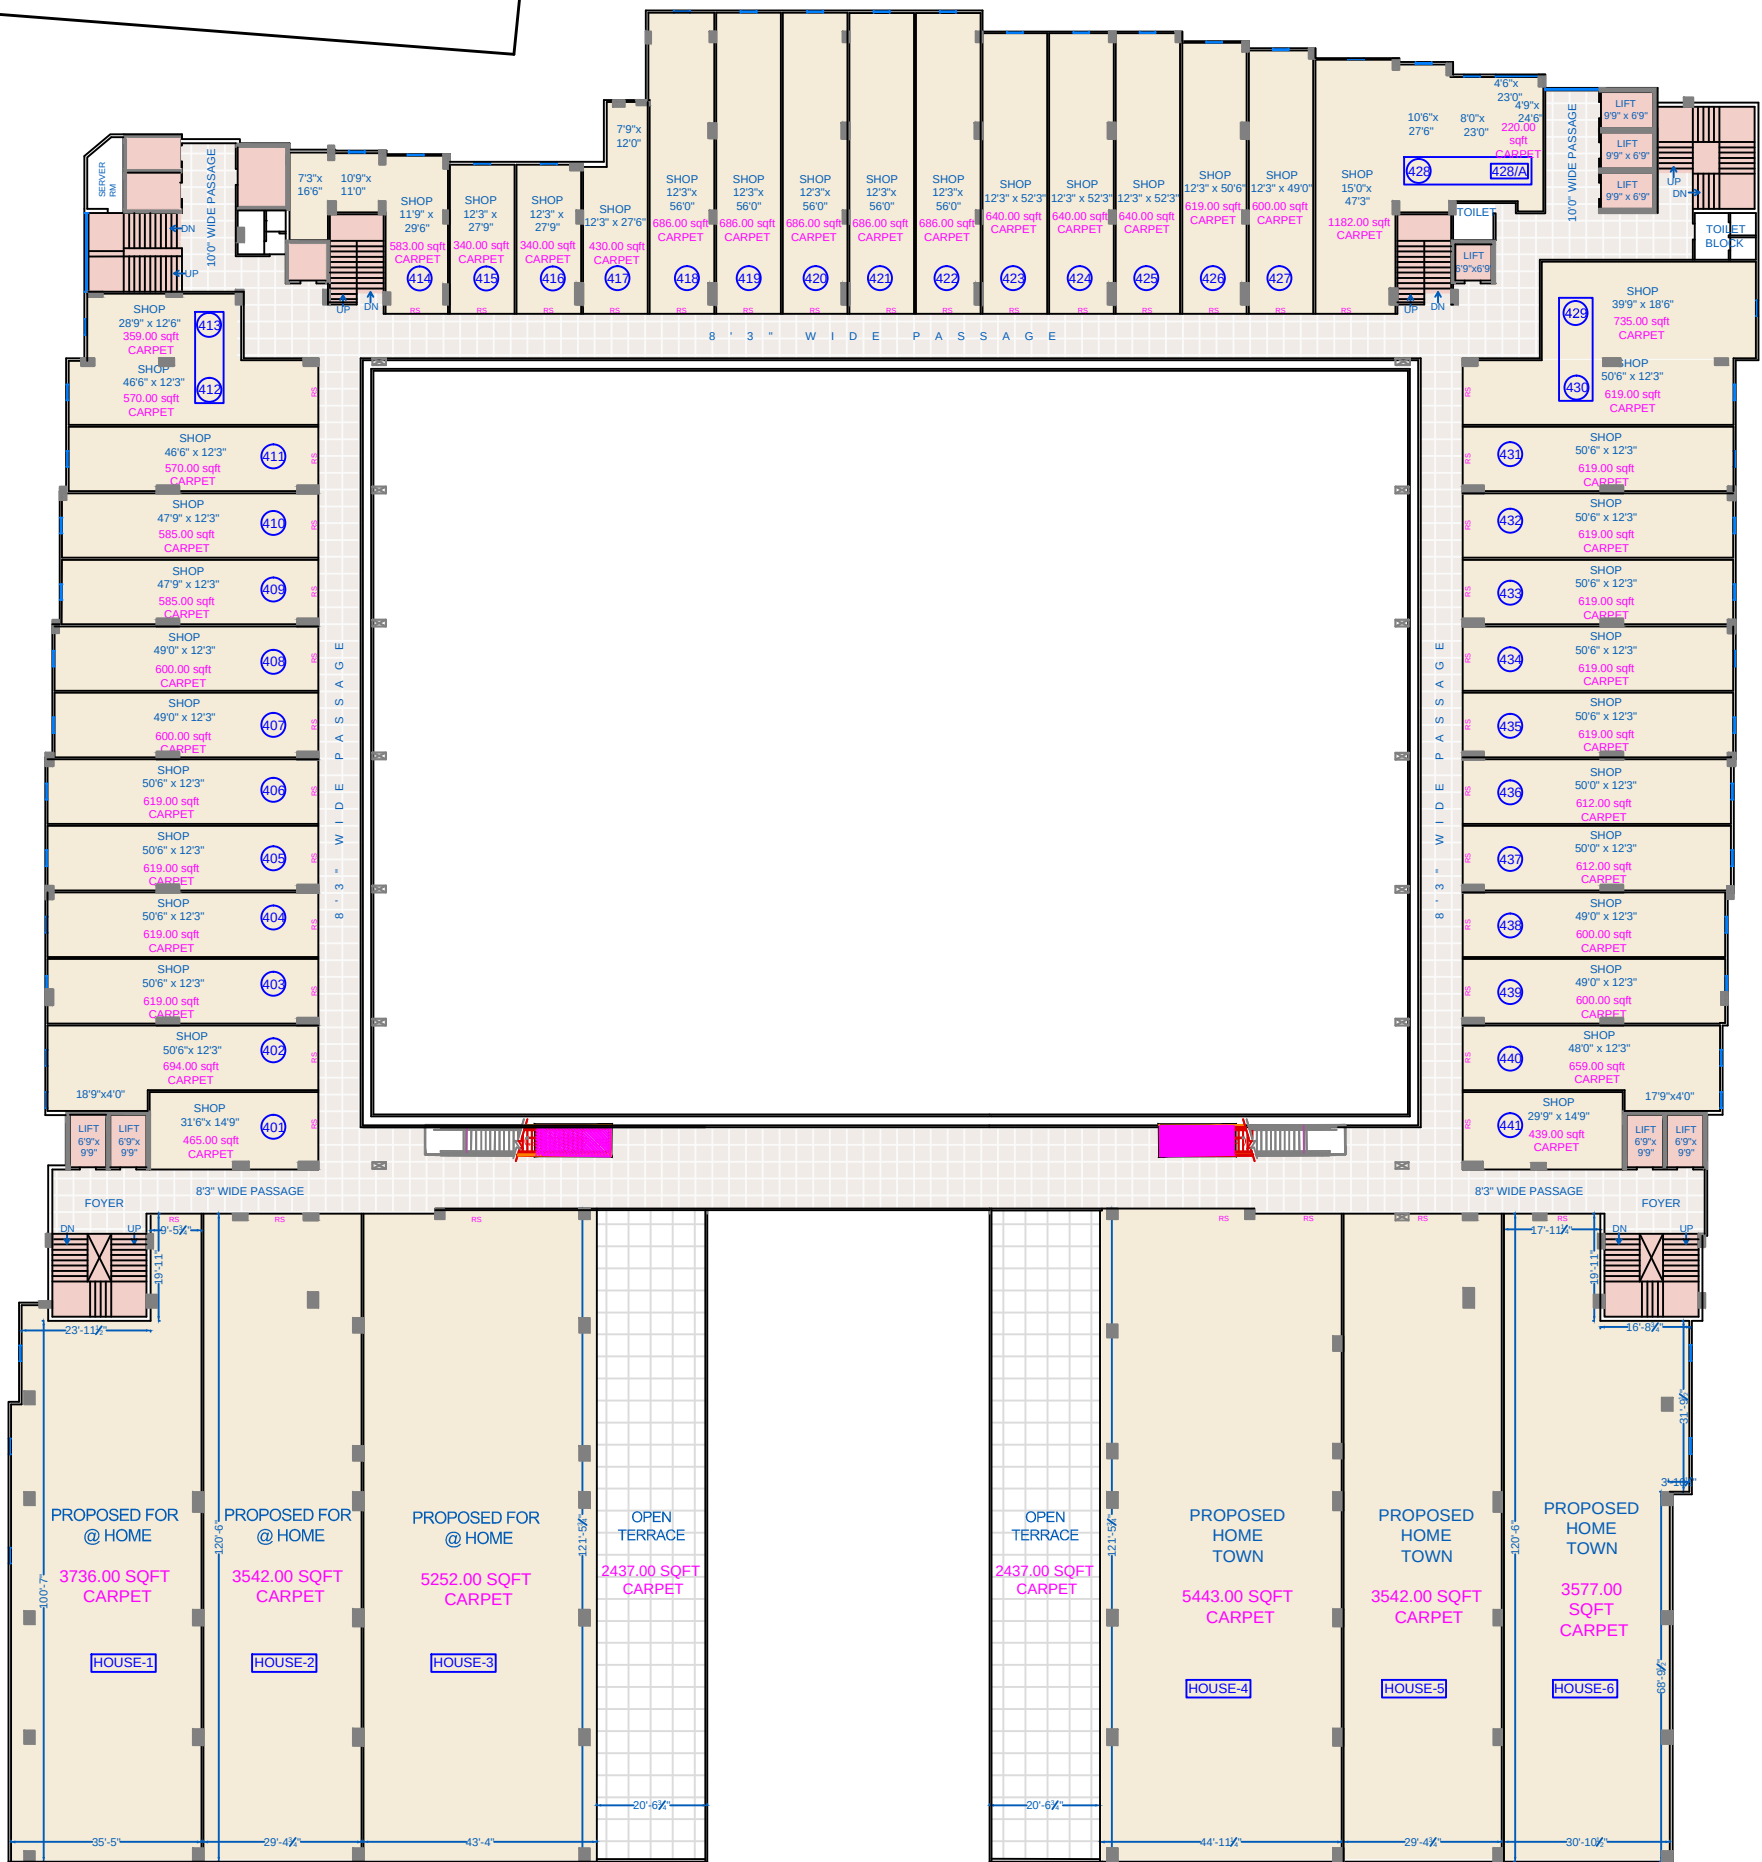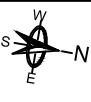

DRG TIT. -	HIGHER GROUND FLOOR PLAN	CLIENT		
		CONTENT	ALT-6A	
PROJ.TIT. -	'AASHIRWAD HIGH STREET' @ CITY LIGHT, SURAT	SCALE	N. T. S.	Ar. sign.
		CADD BY	NITIN NAIK	
		DATE	18-12-23	





JOBAN DESAI & ASSO.
PRATHAM BUNGLOW, NR. NEW LIFE HOSPITAL
SUBHASH NAGAR ROAD, RAM CHOWK
GHOD-DOD ROAD, SURAT. PH. NO. : 2230338.

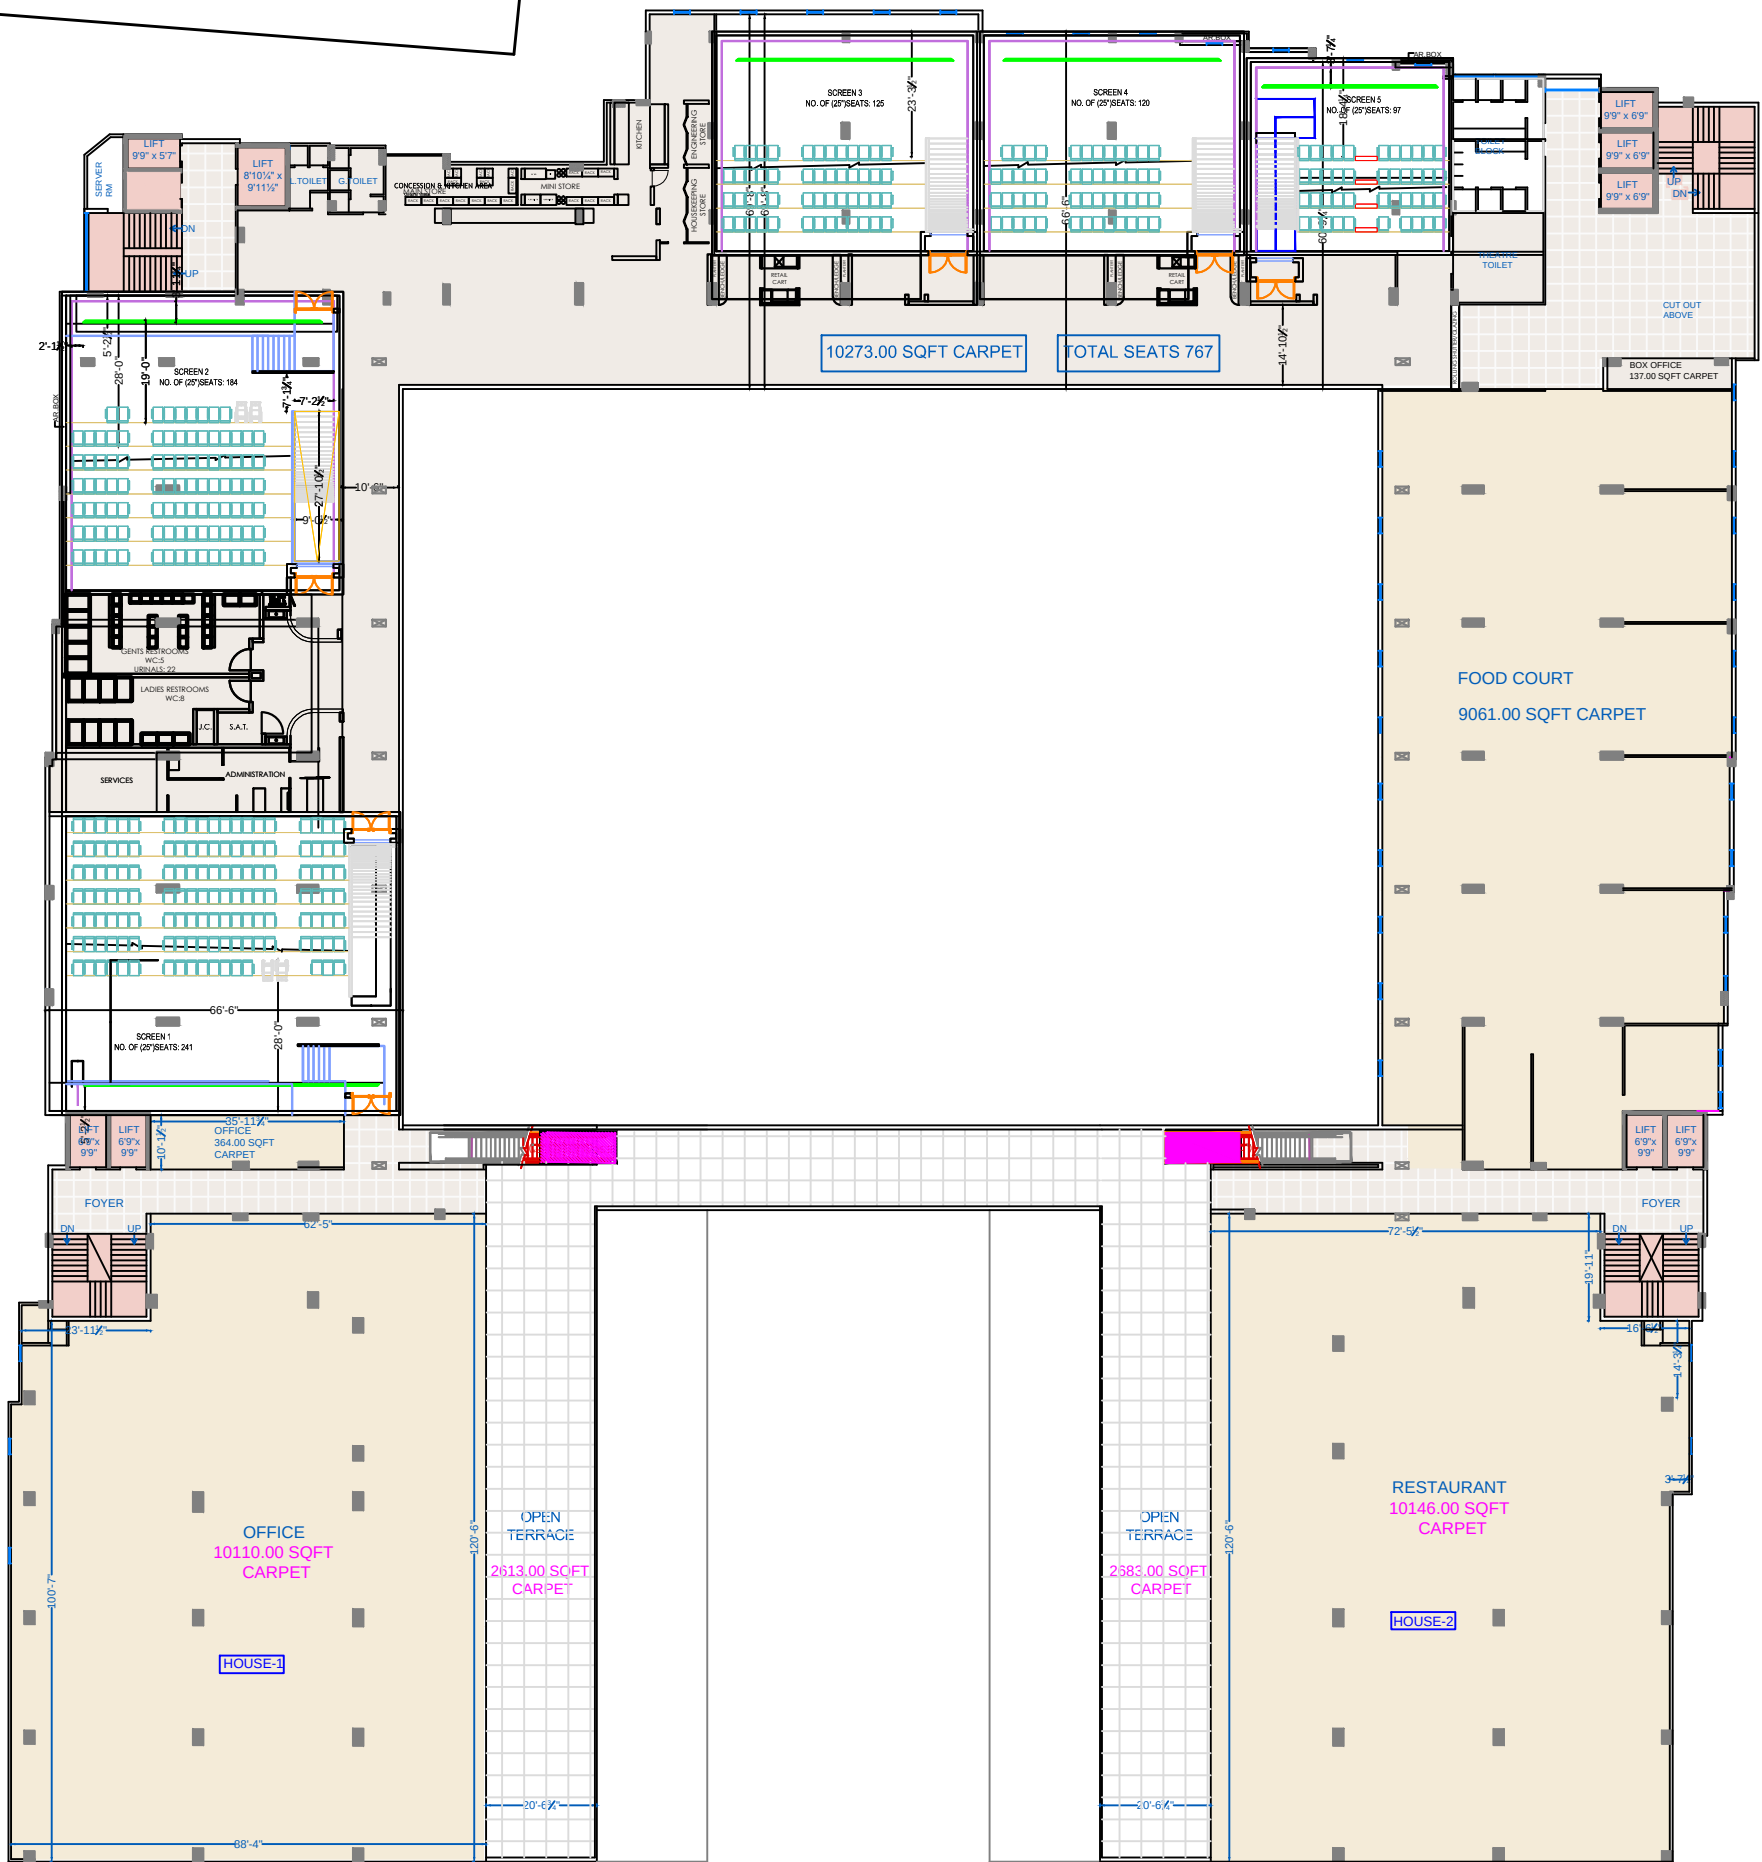

24.00 MT. WIDE T.P. ROAD

DRG TIT. -	1'ST FLOOR PLAN	CLIENT		
		CONTENT		ALT-6A
PROJ.TIT. -	'AASHIRWAD HIGH STREET' @ CITY LIGHT, SURAT	SCALE	N. T. S.	Ar. sign.
		CADD BY	NITIN NAIK	
		DATE	18-12-23	
		 JOBAN DESAI & ASSO. PRATHAM BUNGLOW, NR. NEW LIFE HOSPITAL SUBHASH NAGAR ROAD, RAM CHOWK GHOD-DOD ROAD, SURAT, PH. NO. : 2230338.		

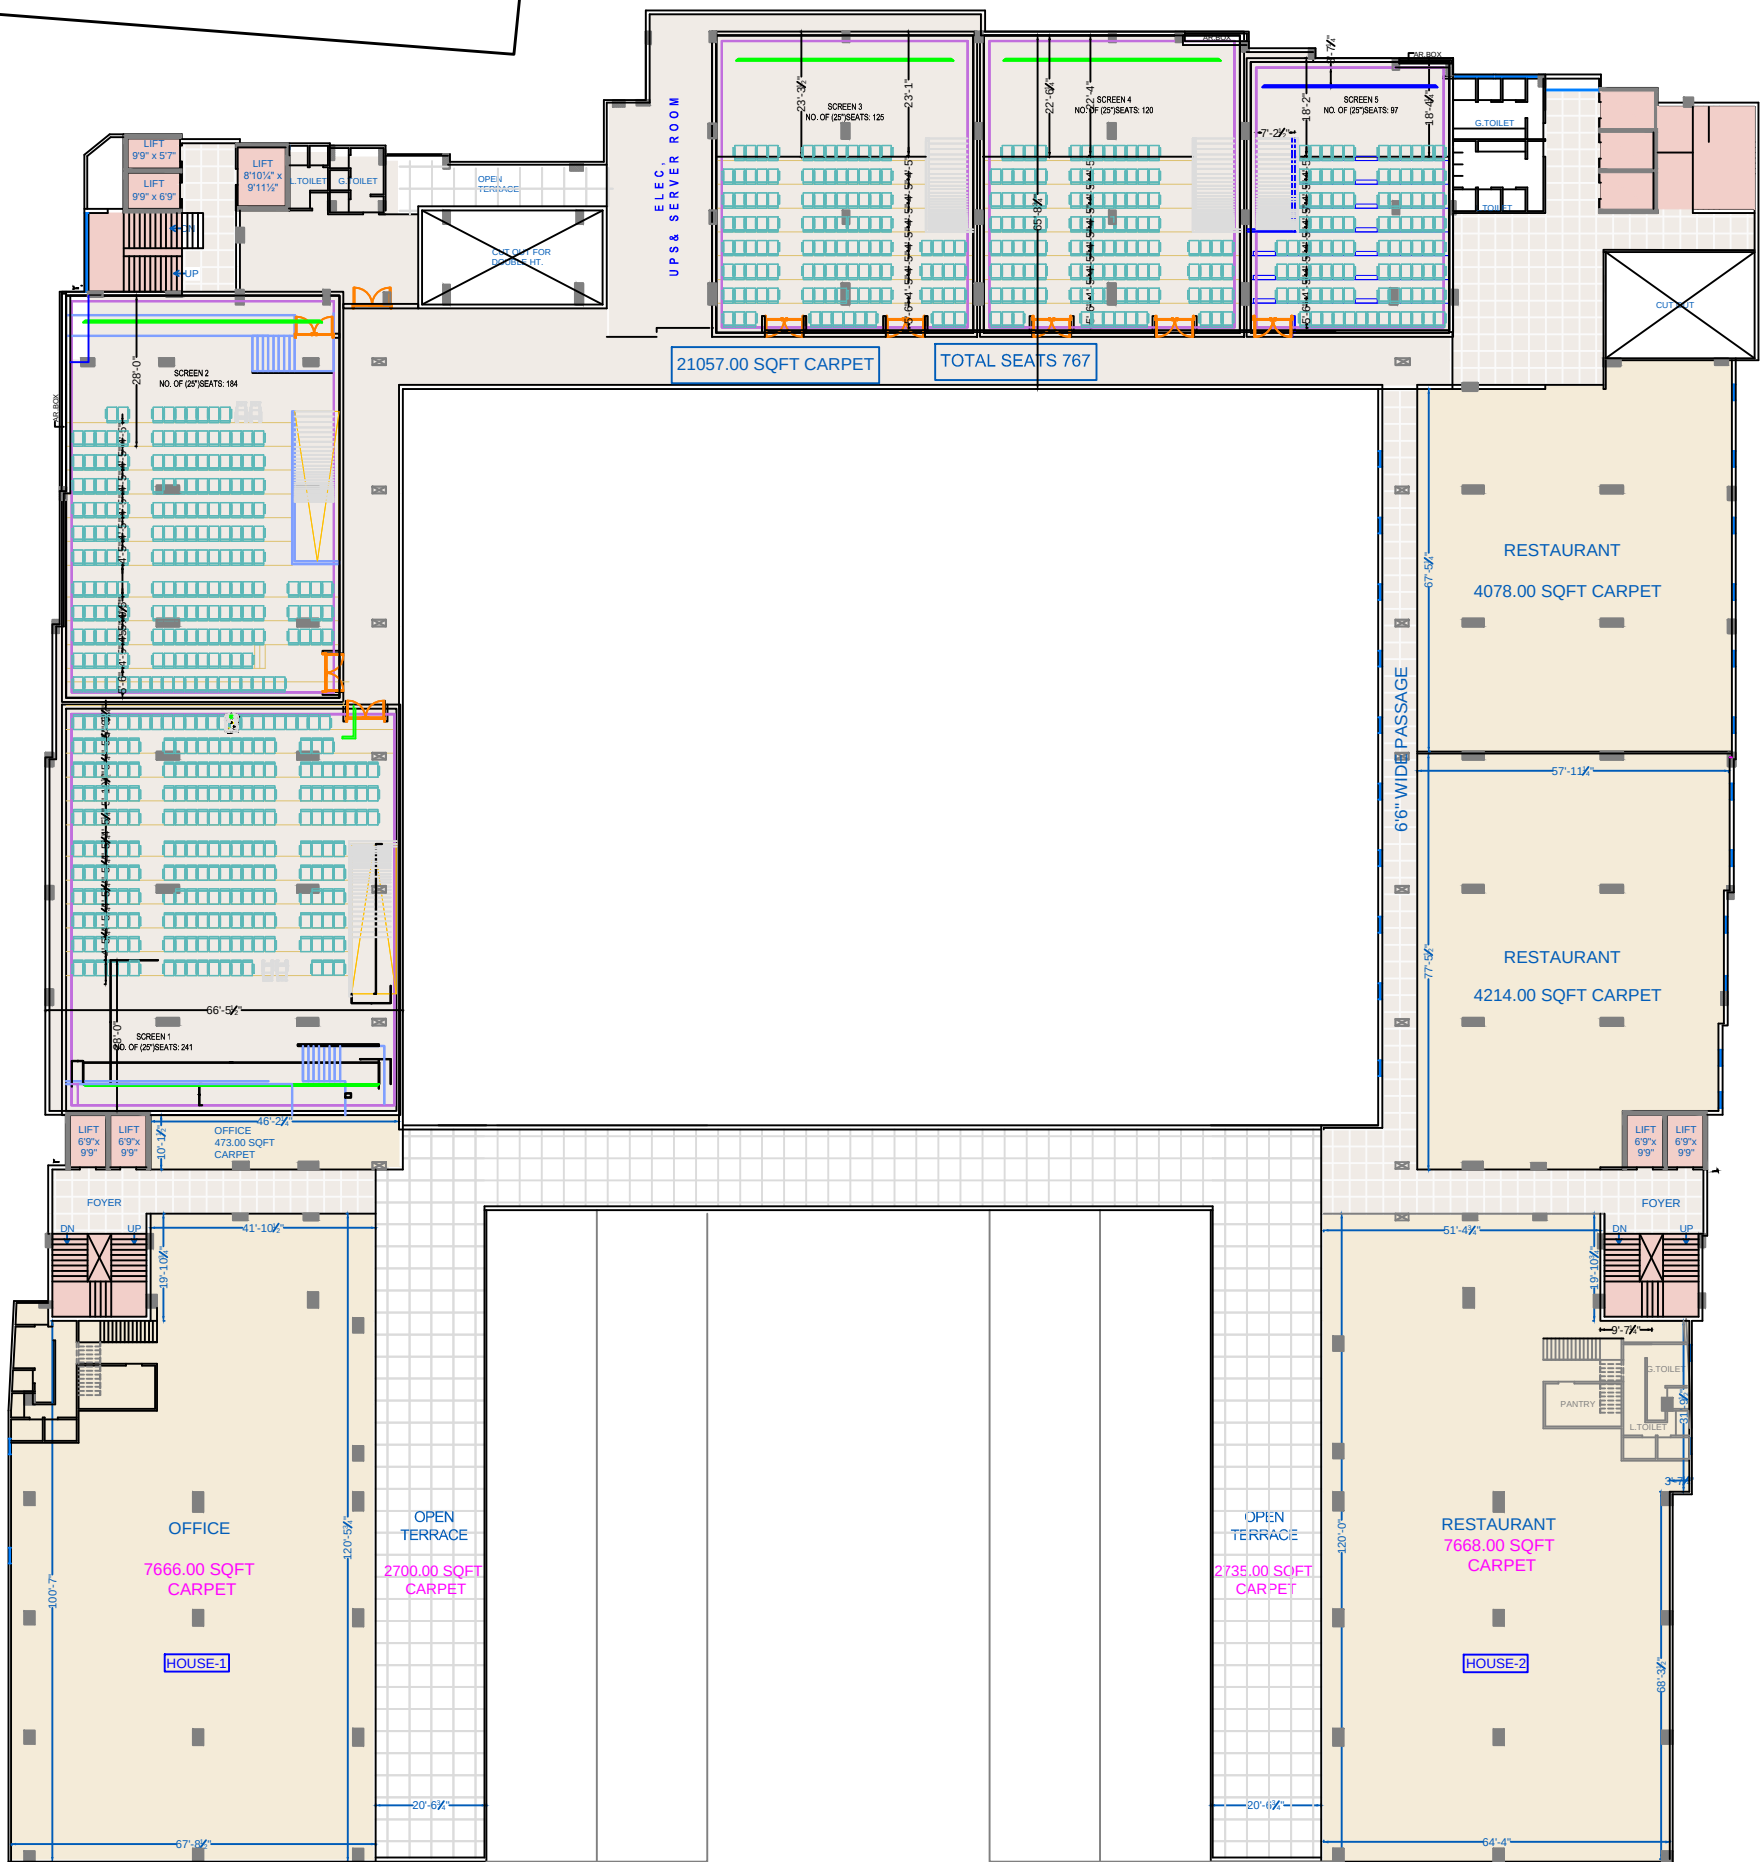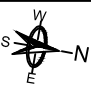

24.00 MT. WIDE T.P. ROAD

DRG TIT. -	2'ND FLOOR PLAN	CLIENT		
		CONTENT		
PROJ.TIT. -	'AASHIRWAD HIGH STREET' @ CITY LIGHT, SURAT	SCALE	N. T. S.	Ar. sign.
		CADD BY	NITIN NAIK	
		DATE	18-12-23	
		 JOBAN DESAI & ASSO. PRATHAM BUNGLOW, NR. NEW LIFE HOSPITAL SUBHASH NAGAR ROAD, RAM CHOWK GHOD-DOD ROAD, SURAT, PH. NO. : 22303338.		