




RAJHANS  
Kronis





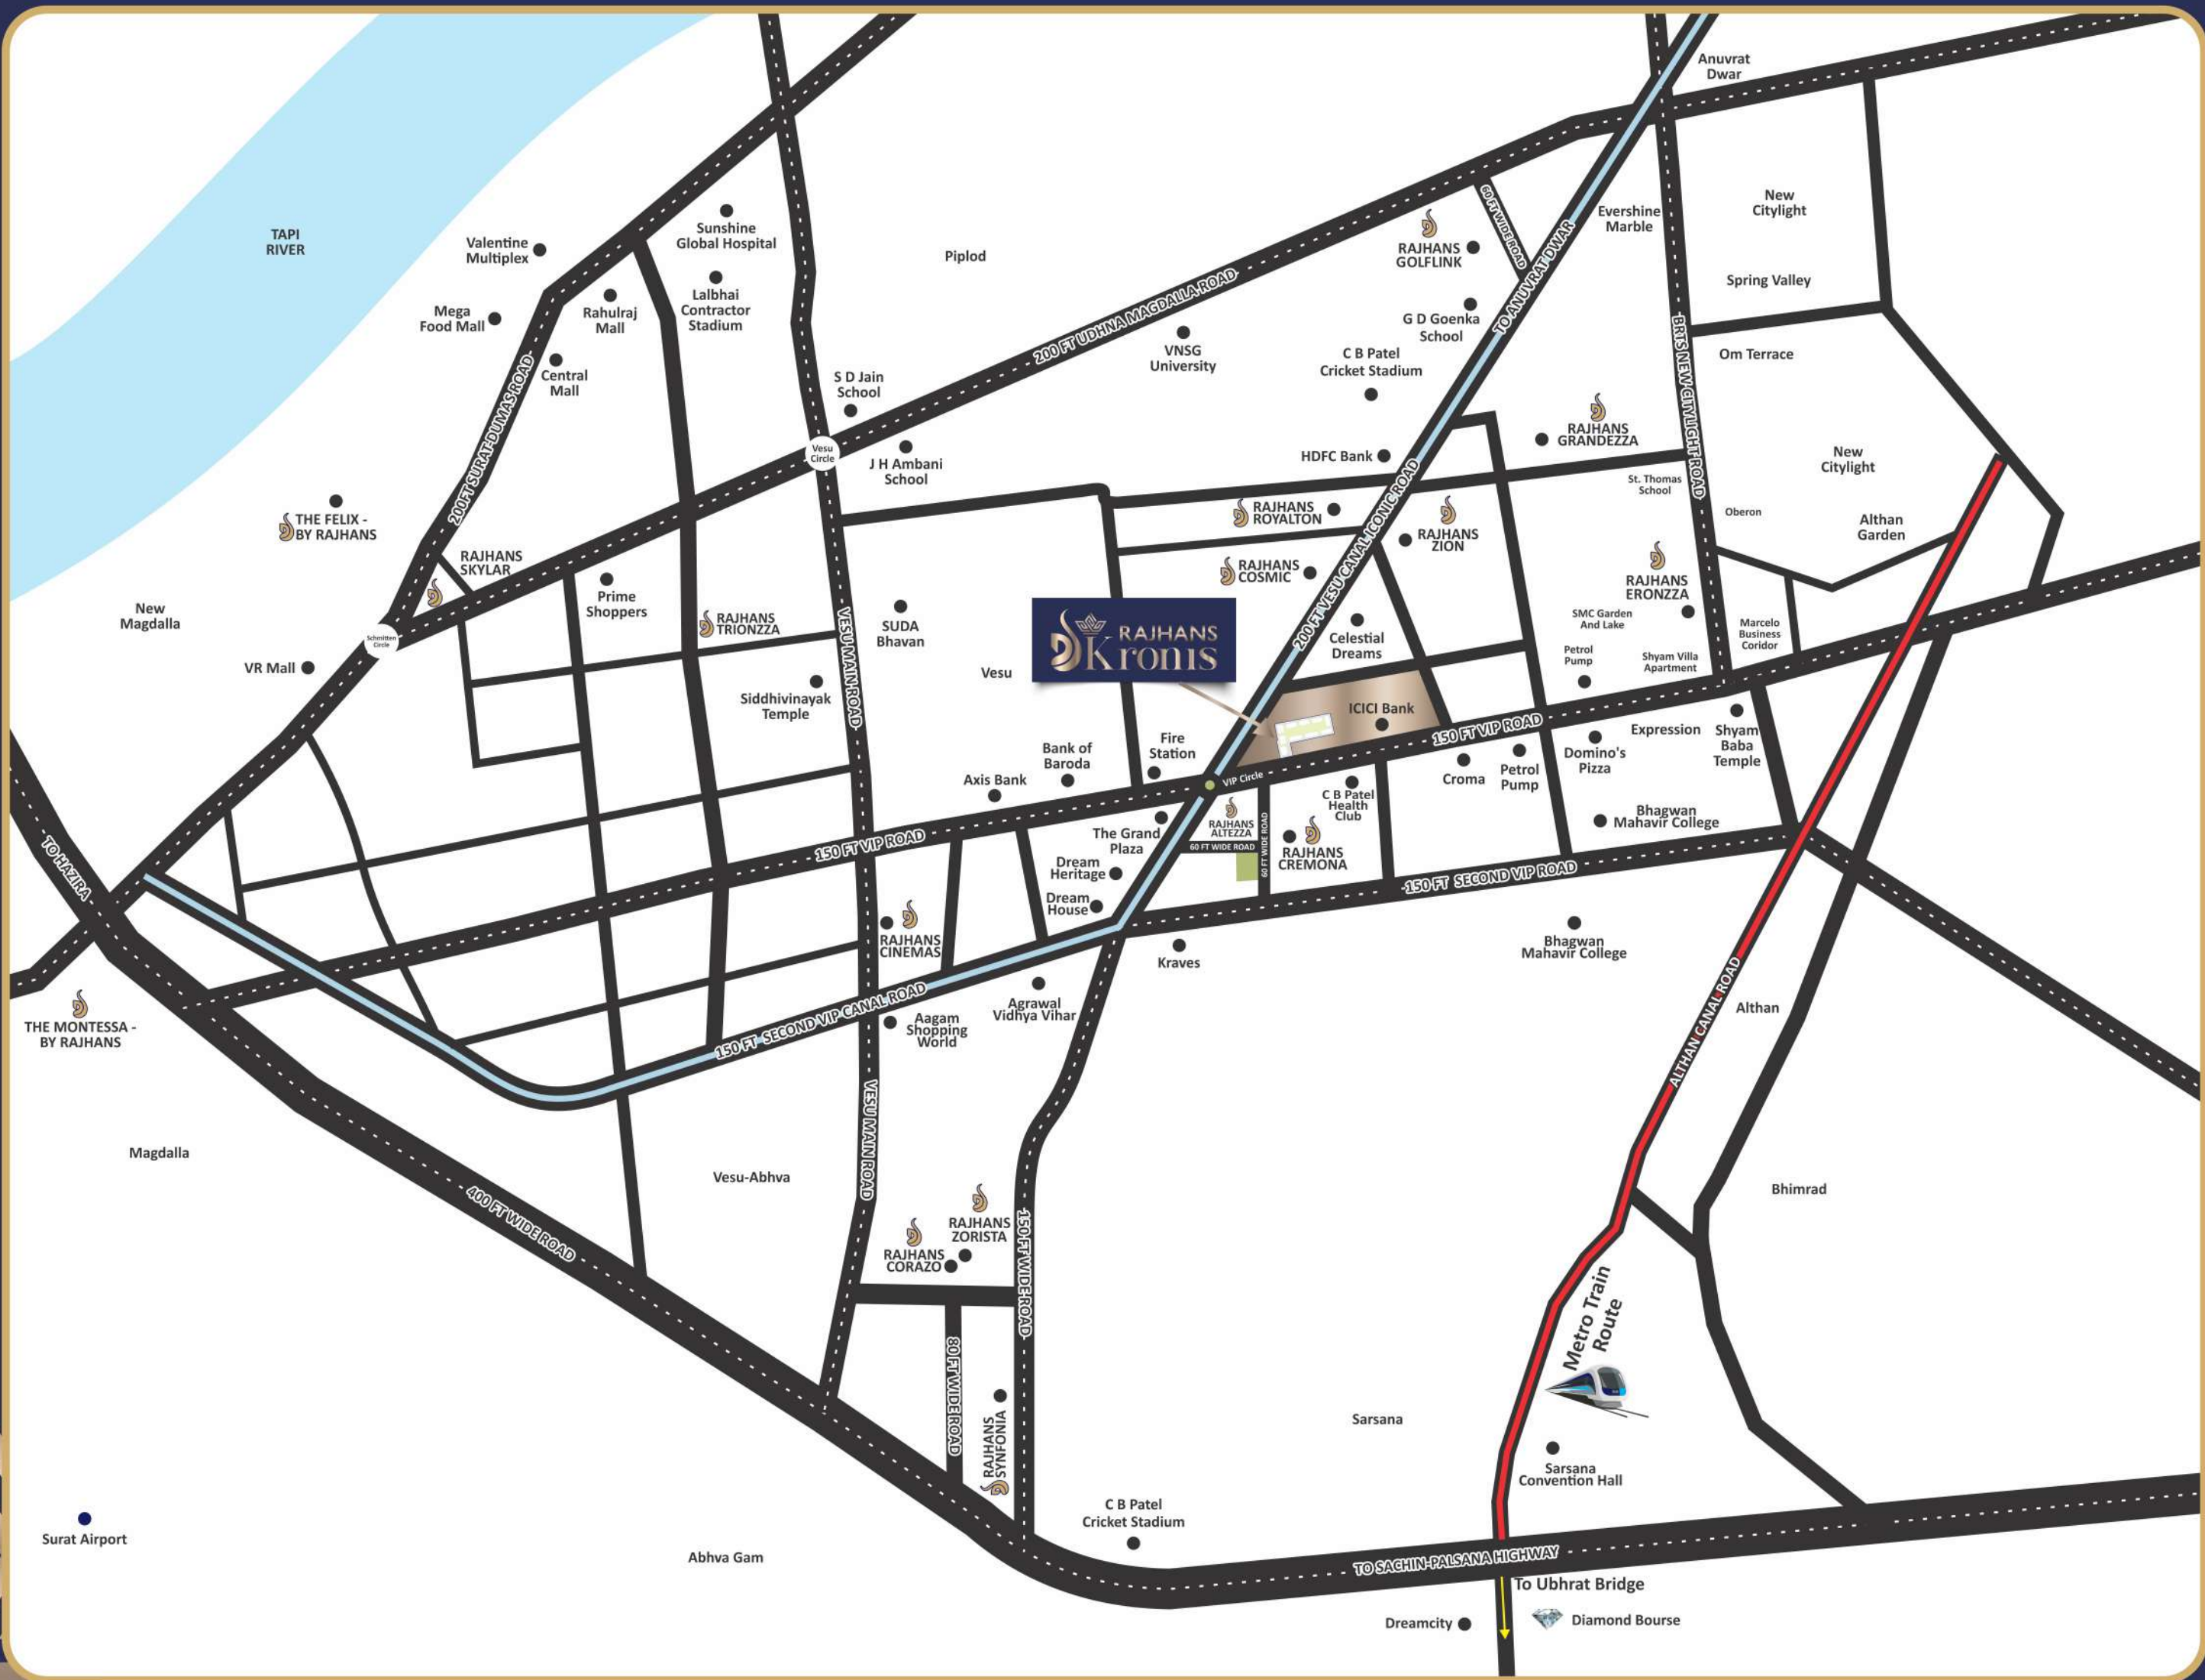

# KEY PLAN





# TYPICAL LAYOUT PLAN



ENTRY-EXIT GATE      ENTRY-EXIT GATE

1 5 0 F E E T W I D E V I P R O A D



# GROUND LAYOUT PLAN



ENTRY-EXIT GATE      ENTRY-EXIT GATE

1 5 0 F E E T W I D E V I P R O A D




# CLUB HOUSE LAYOUT PLAN



1 5 0 F E E T W I D E V I P R O A D



# TOWER - A, B & C




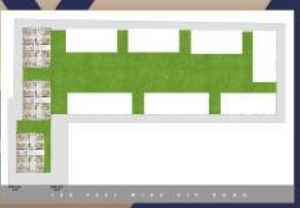




# TOWER - D, E & F






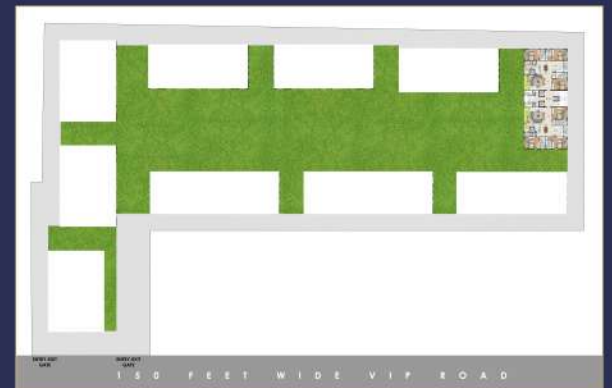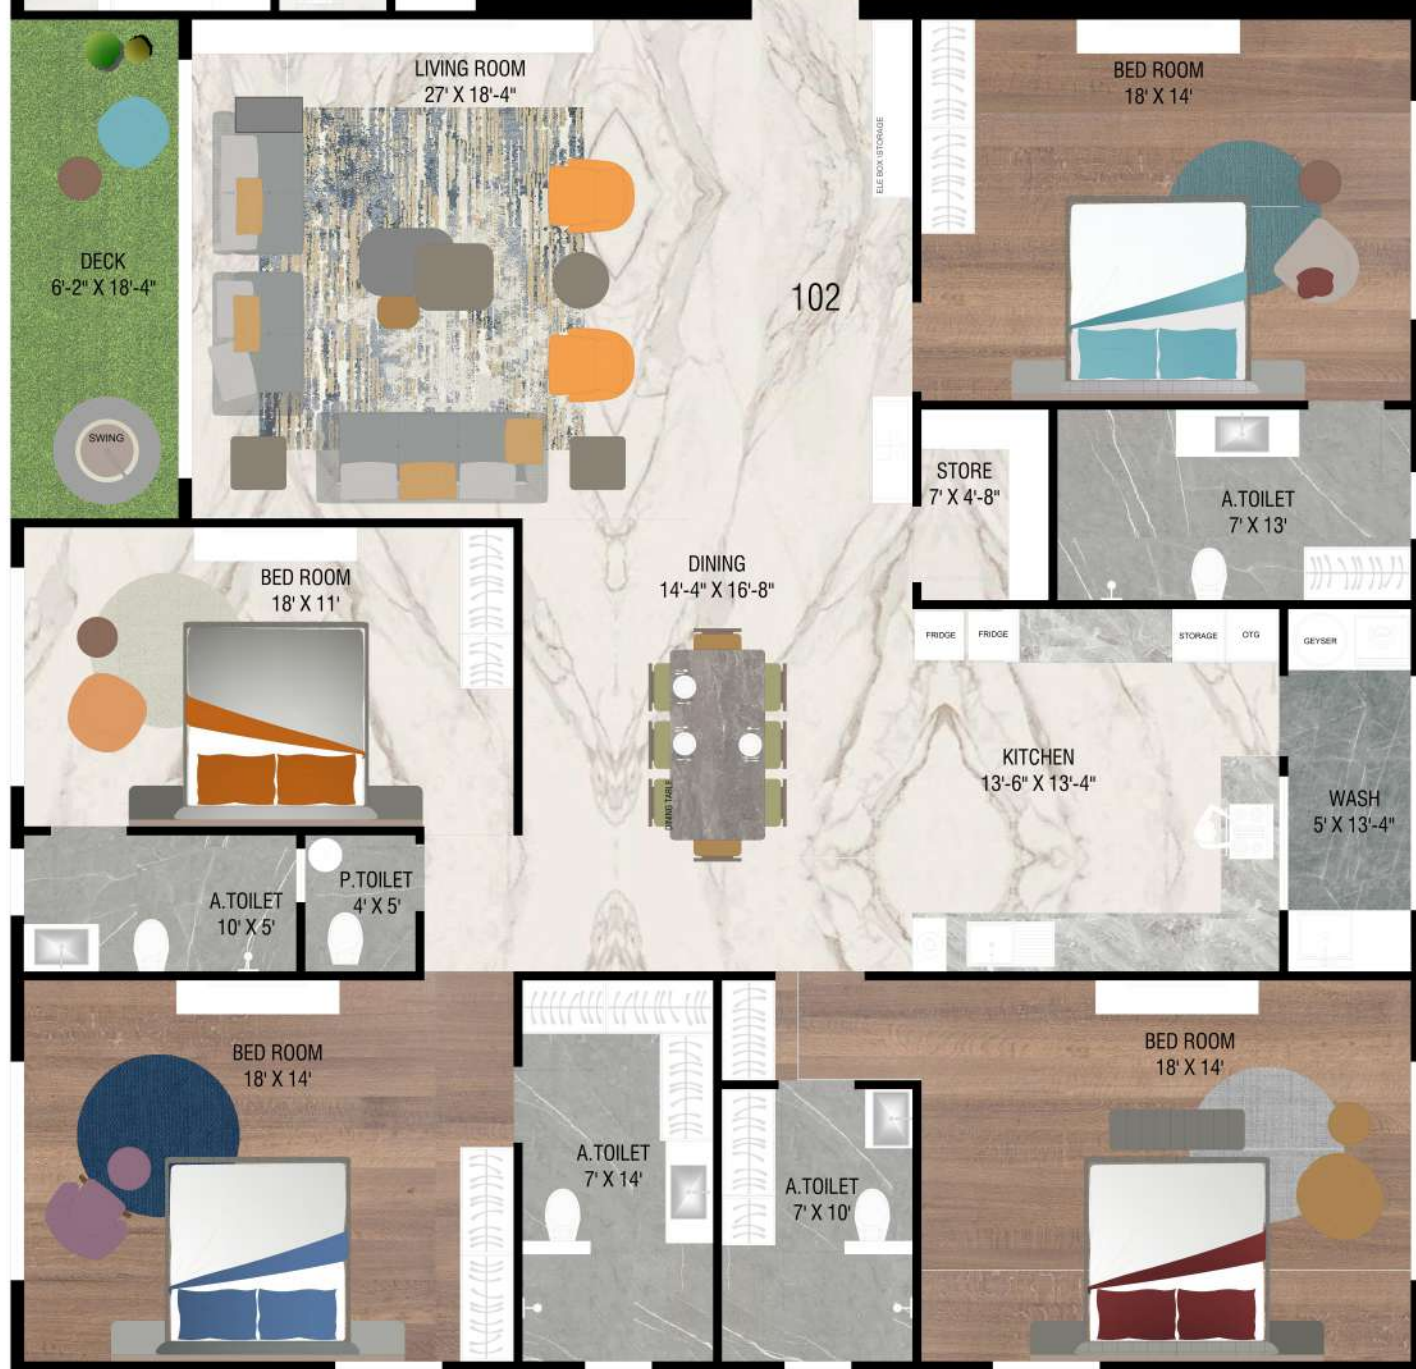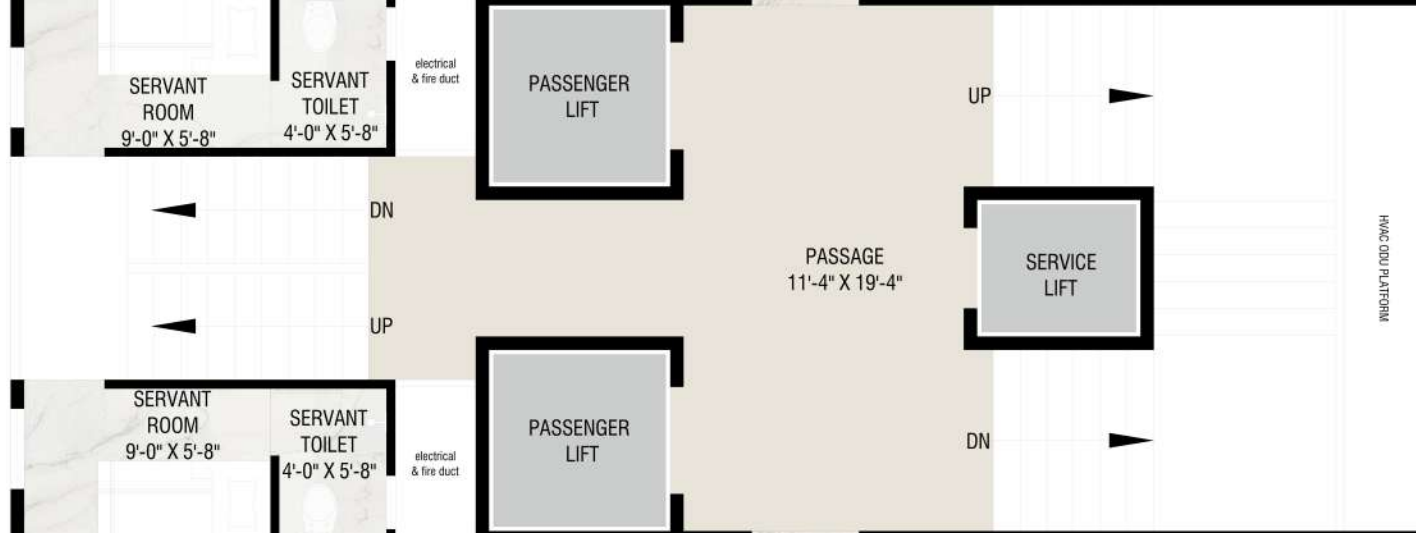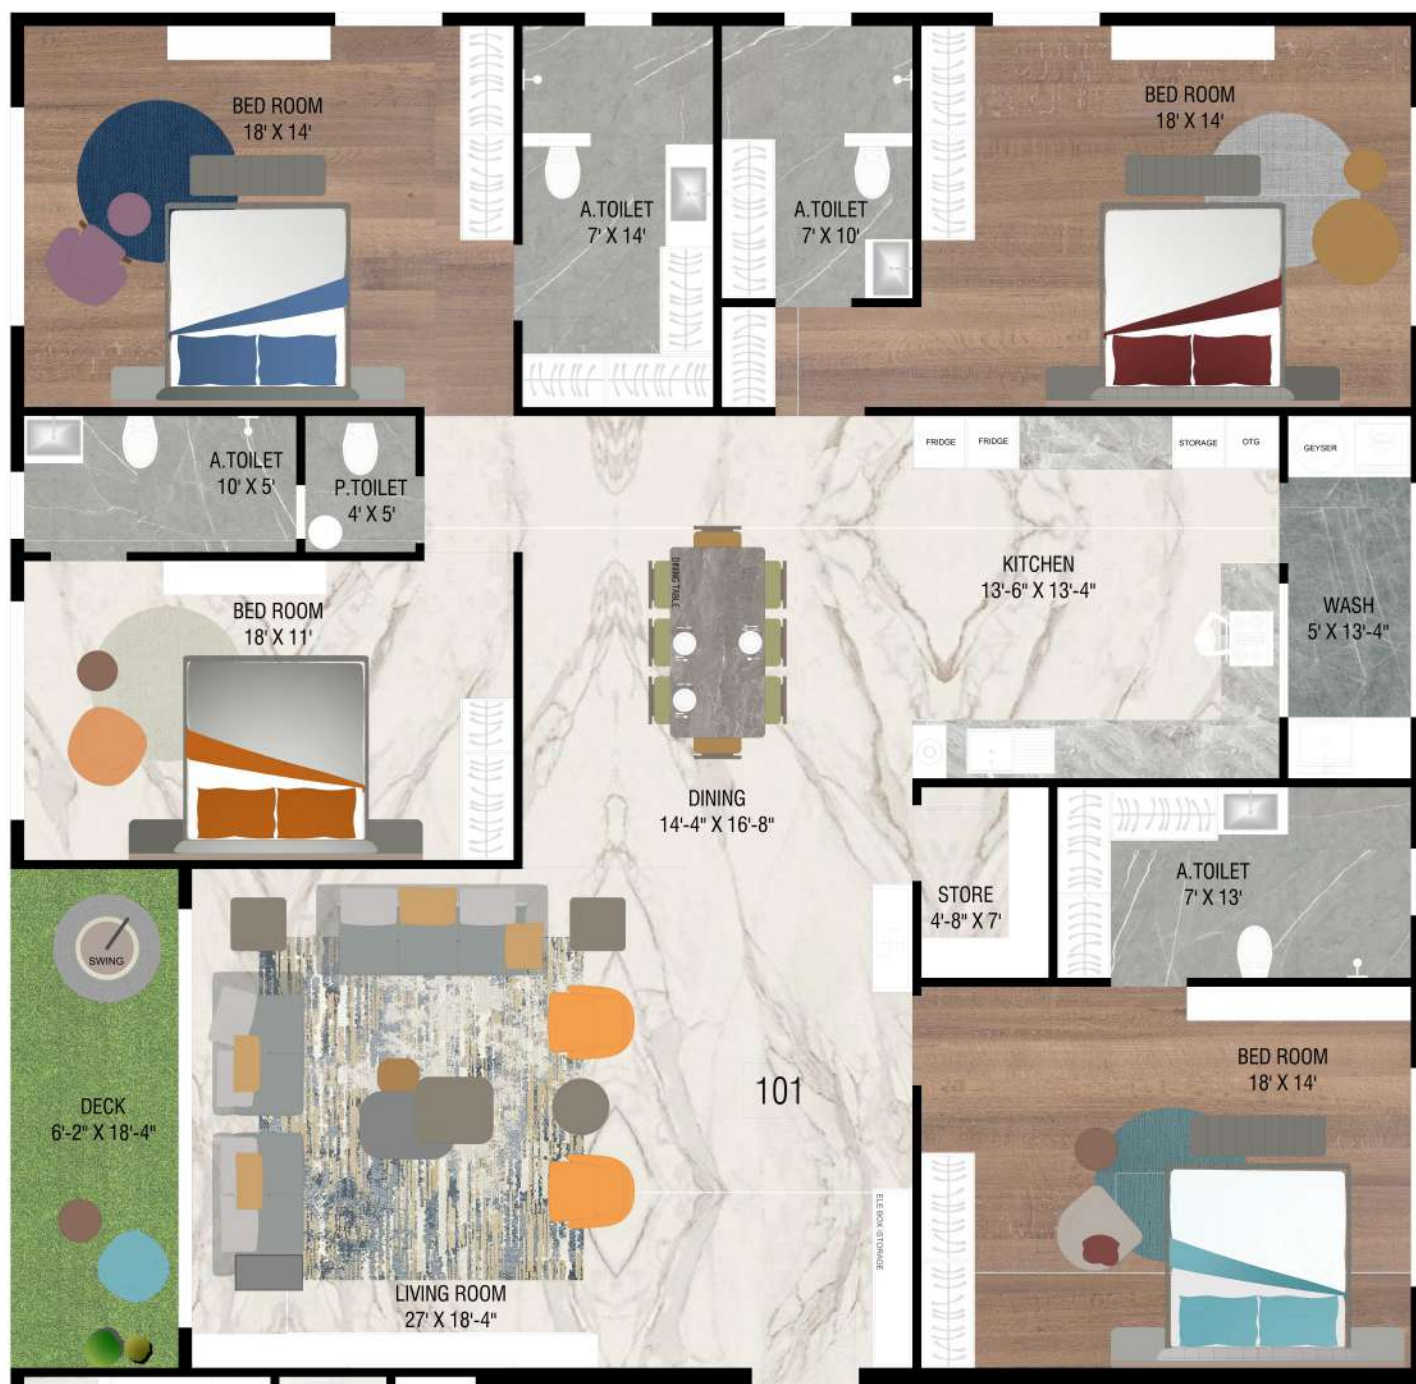


# TOWER - G



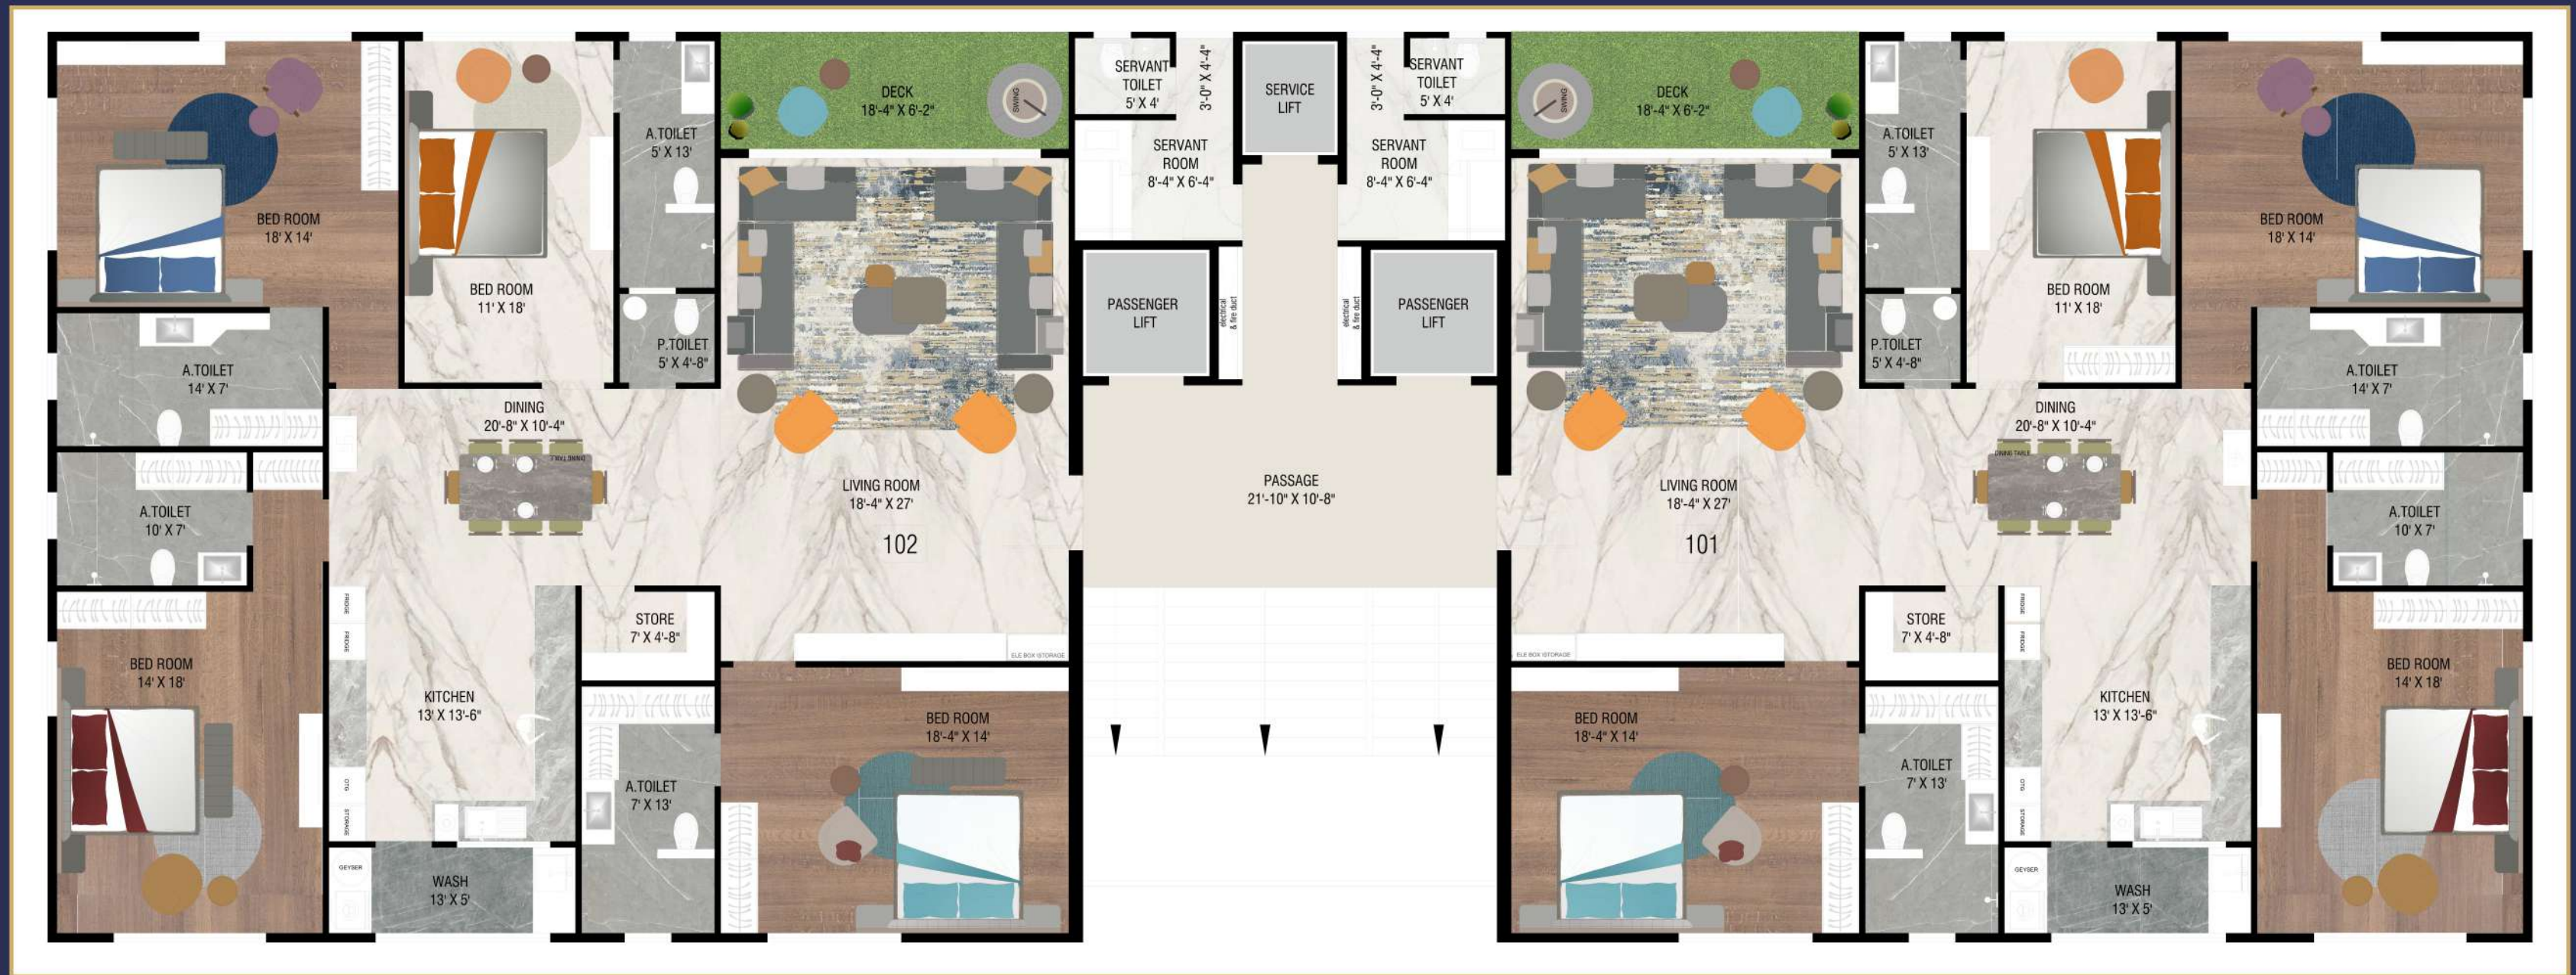

# TOWER - H



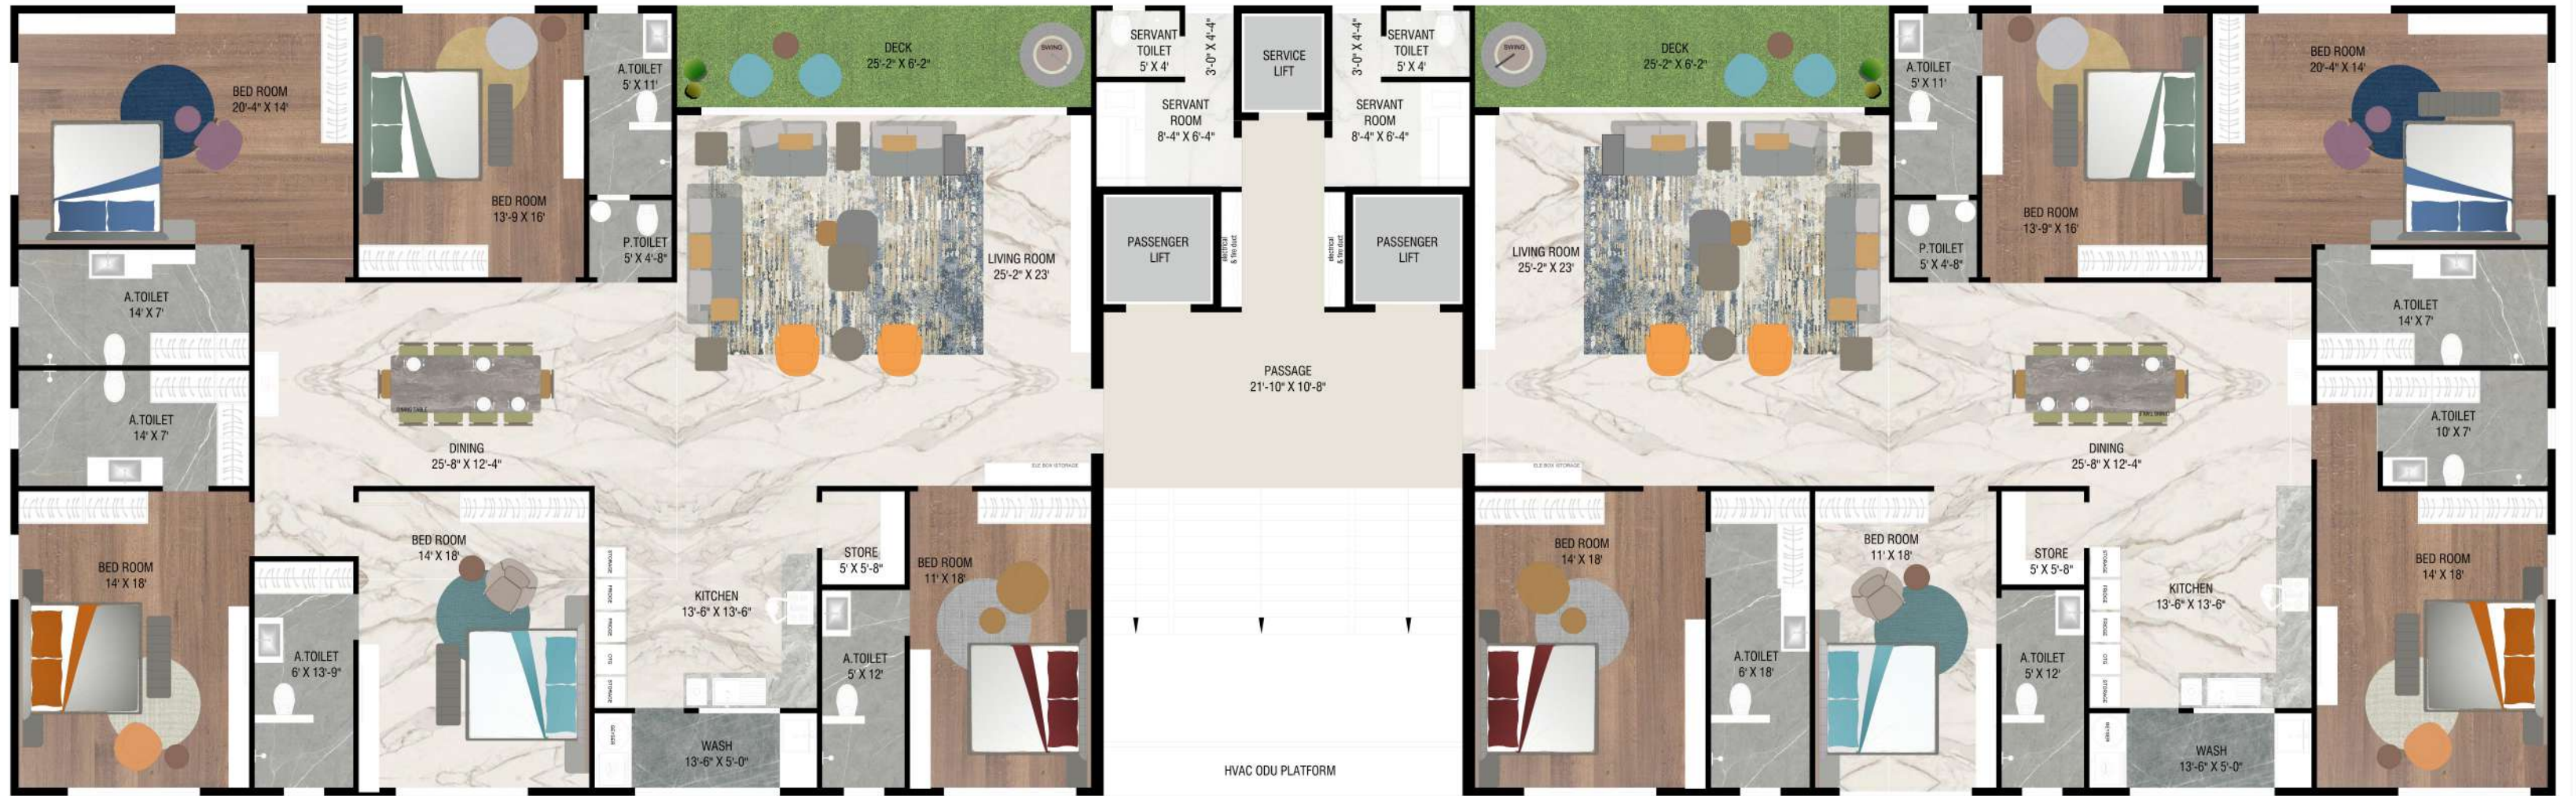

# TOWER - I & J

