

PROJECT NAME INTERNATIONAL FINANCE CENTER_(IFC)


DRAWING TITLE GROUND FLOOR (FLOOR HT. (16'-0") NOS. OF CARS : 23

Alternate	Drawn by	Checked by	Date	Scale	North
01	KINJAL	VIJAY LAD	08-01-2019	N.T.S.	

The BlackInk®

Sanjay Josshi | 201, Ritz Square,
Near Indoor stadium, Ghod dod road,
Surat, Gujarat, India - 395007
ph. +91 99798 61616/17, 0261 2666770/993
mail : todros@sjosshi.com www.blackInkSanjay Josshi

This drawing and the design it covers are the property of "Ar. SANJAY JOSHI (BlackInk Architect)". They are merely loaned and on the agreement that they will not be reproduced, copied, loaned, exhibited or used except in the limited way and private use permitted by the lender to the borrower.

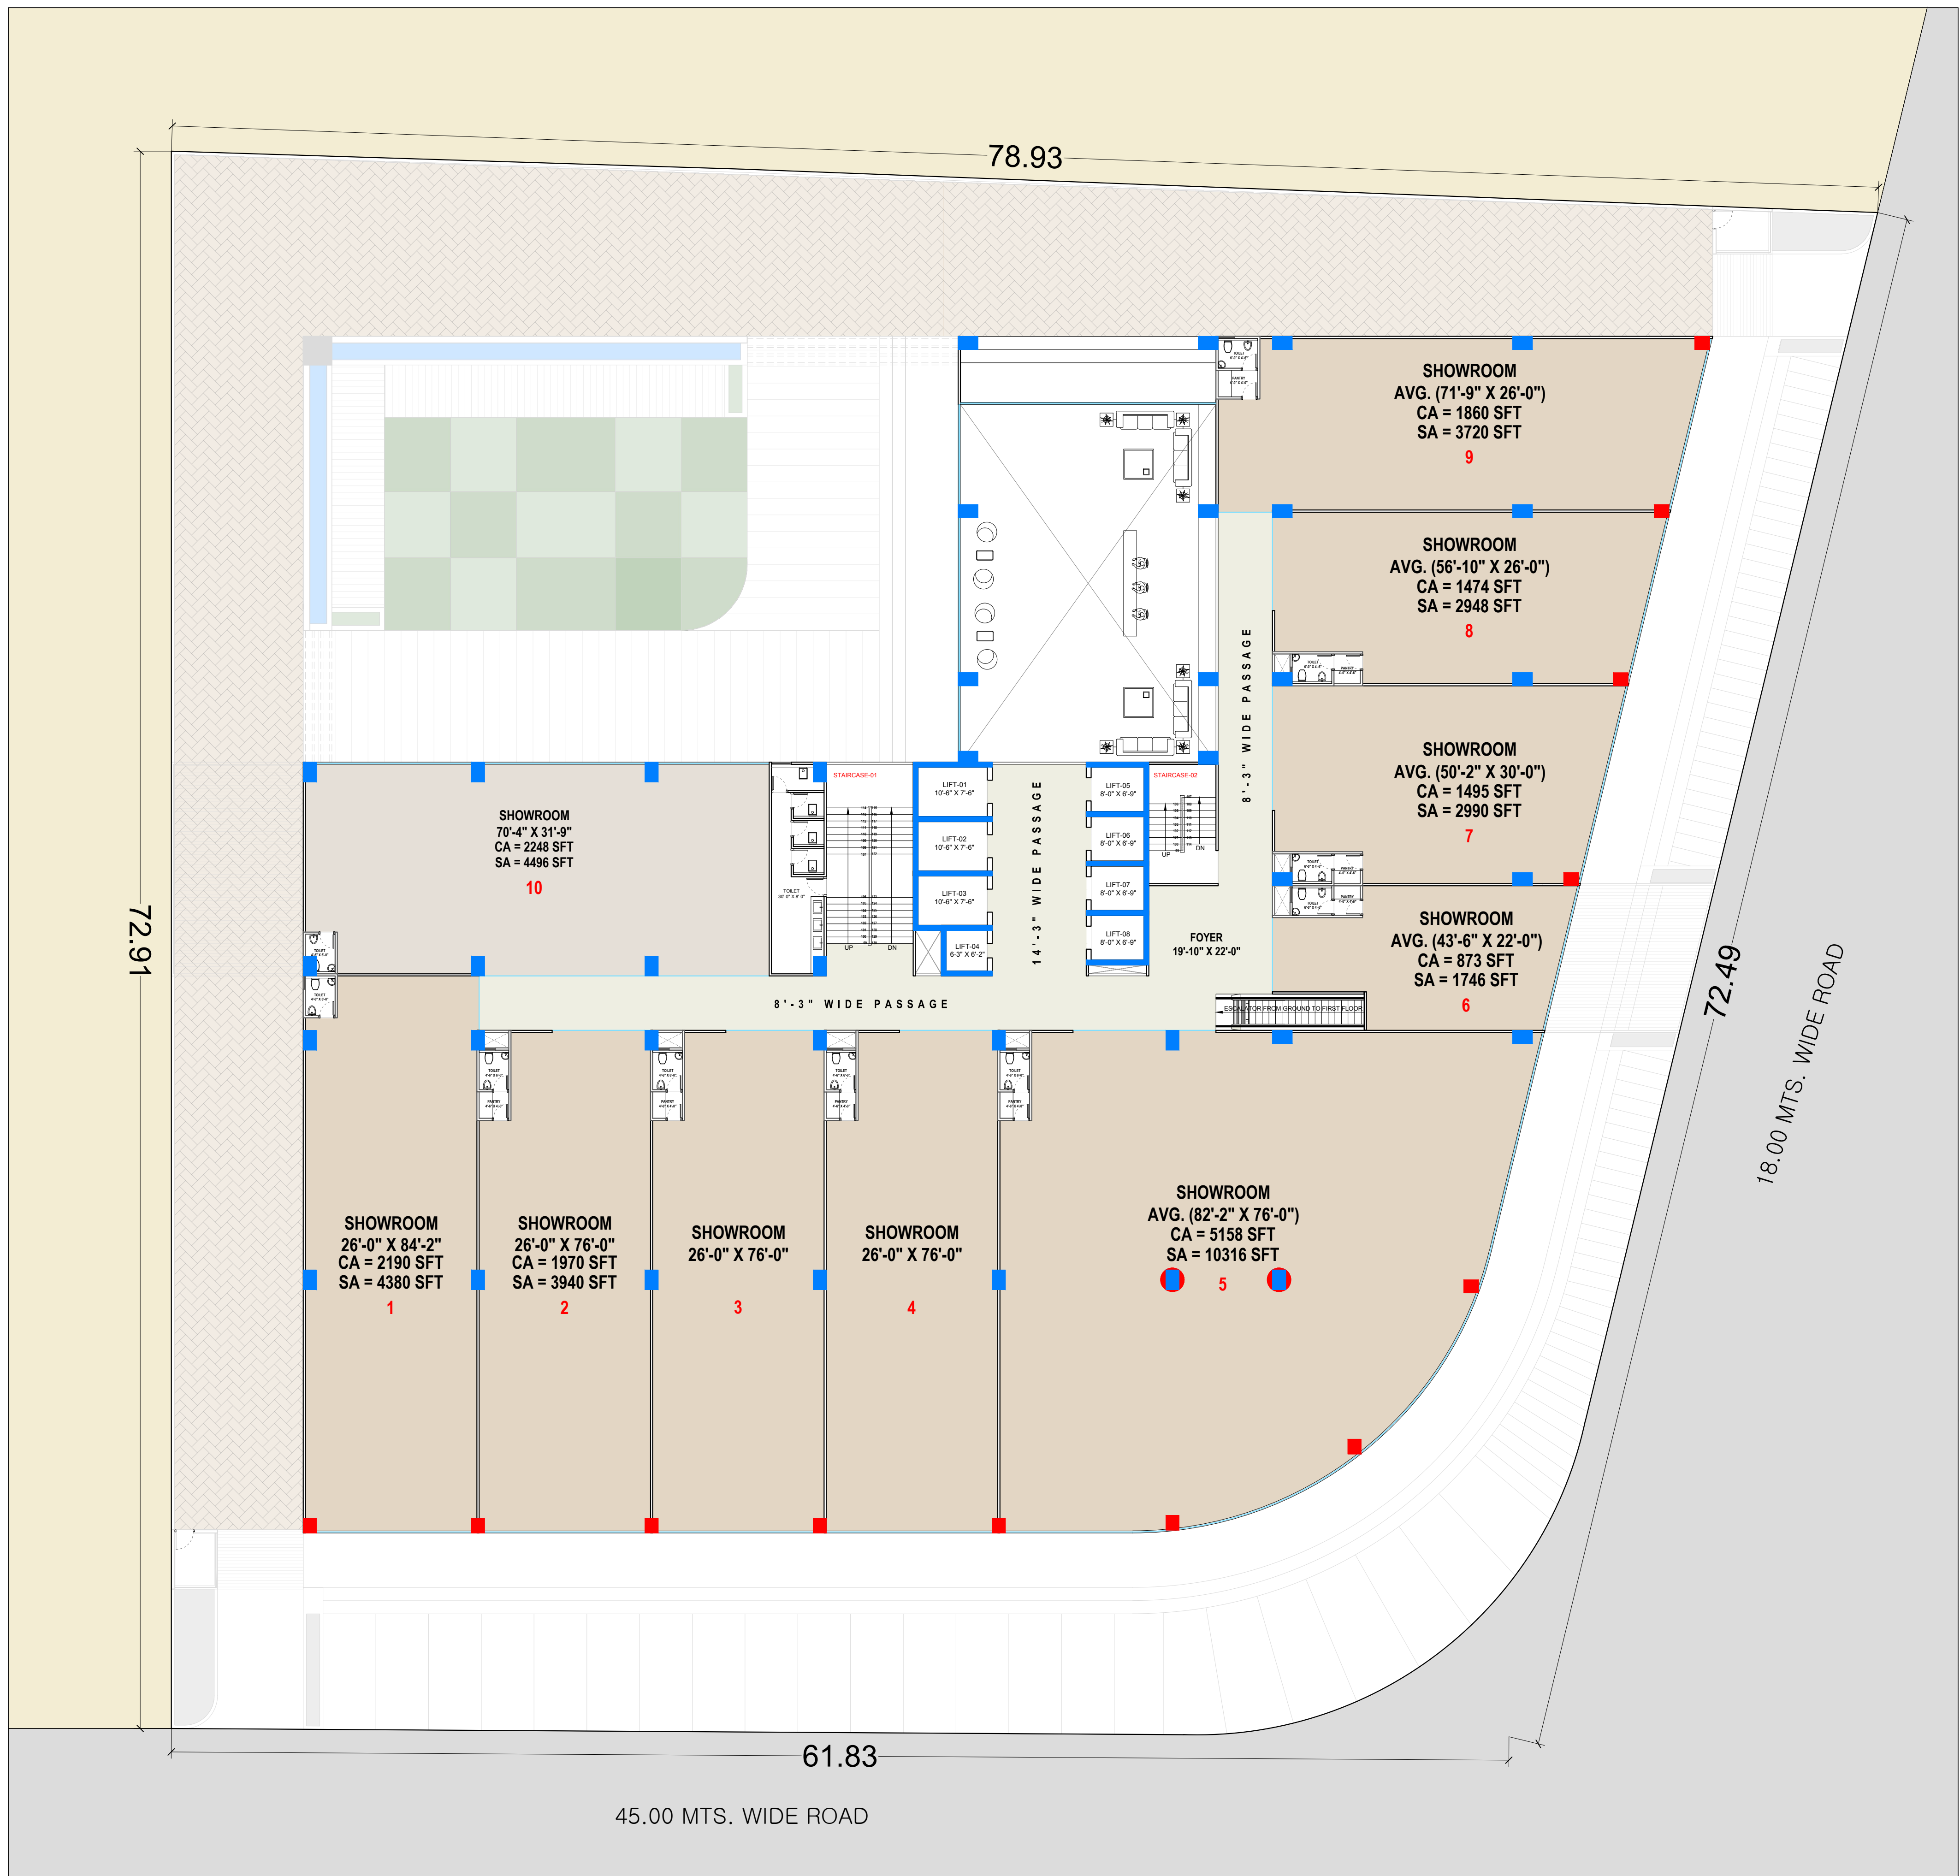

PROJECT NAME INTERNATIONAL FINANCE CENTER_(IFC)

DRAWING TITLE HIGHER GROUND FLOOR (FLOOR HT. (16'-0"))


Alternate	Drawn by	Checked by	Date	Scale	North
01	KINJAL	VIJAY LAD	08-01-2019	N.T.S.	

The BlackInk®

Sanjay Josshi | 201, Ritz Square,
 Near Indoor stadium, Ghod dod road,
 Surat, Gujarat, India - 395007
 ph. +91 99798 61616/17, 0261 2666770/999
 mail : todros@sjosshi.com www.blackInkSanjay Josshi



This drawing and the design it covers are the property of "Ar. SANJAY JOSSHI (BlackInk Architect)". They are merely loaned and on the agreement that they will not be reproduced, copied, loaned, exhibited nor used except in the limited way and private use permitted by the lender to the borrower.

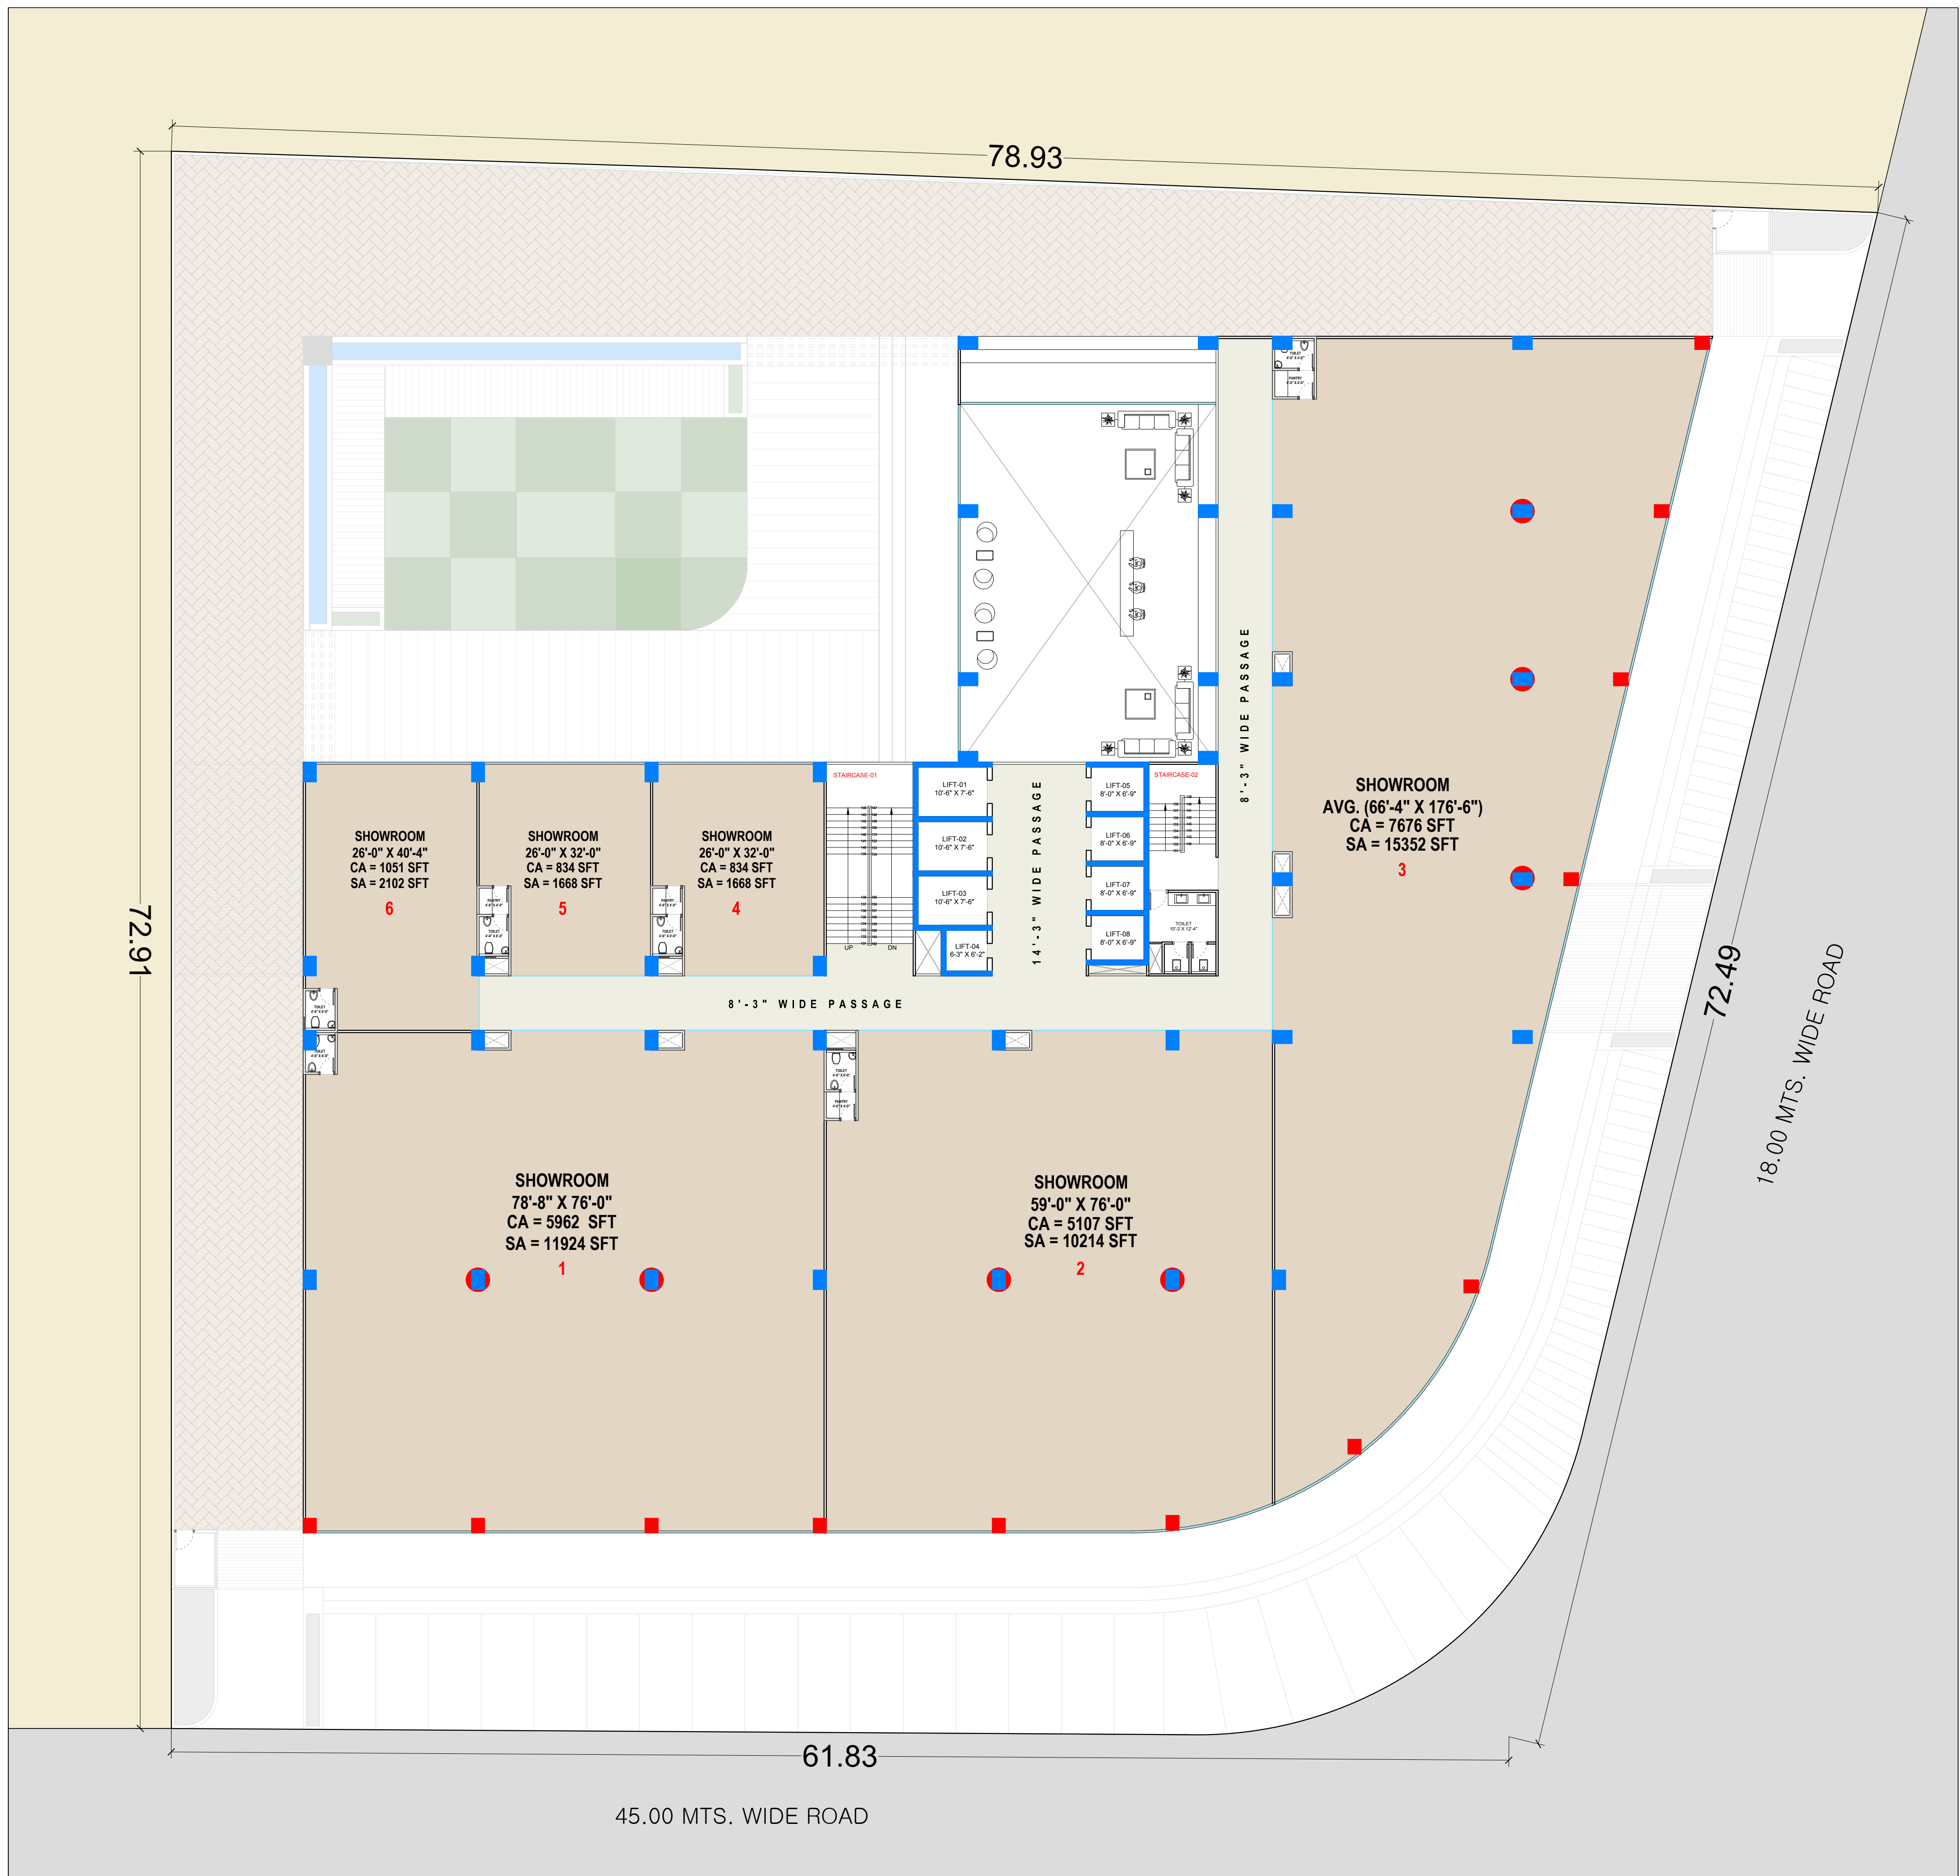

PROJECT NAME INTERNATIONAL FINANCE CENTER_(IFC)

DRAWING TITLE FIRST FLOOR (FLOOR HT. (16'-0"))

The BlackInk®

Alternate	Drawn by	Checked by	Date	Scale	North	Sanjay Josshi 201, Ritz Square, Near Indoor stadium, Ghod dod road, Surat , Gujarat, India - 395007 ph. +91 99798 61616/17, 0261 2666770/998 mail : todros@sjosshi.com www.blackinkSanjay Josshi
01	KINJAL	VIJAY LAD	08-01-2019	N.T.S.	North ↑	Architect BlackInk®

This drawing and the design it covers are the property of "Ar. SANJAY JOSSHI (BlackInk Architect)". They are merely loaned and on the agreement that they will not be reproduced, copied, loaned, exhibited nor used except in the limited way and private use permitted by the lender to the borrower.



PROJECT NAME INTERNATIONAL FINANCE CENTER_(IFC)

DRAWING TITLE 2ND FLOOR (FLOOR HT. (11'-0"))

Alternate	Drawn by	Checked by	Date	Scale	North
01	KINJAL	VIJAY LAD	08-01-2019	N.T.S.	N

The BlackInk®

Sanjay Josshi | 201, Ritz Square,
Near Indoor stadium, Ghod dod road,
Surat, Gujarat, India - 395007
ph. +91 99798 61616/17, 0261 2666770/999
mail : todros@sjosshi.com www.blackInkSanjay Josshi

This drawing and the design it covers are the property of "Ar. SANJAY JOSHI (BlackInk Architect)". They are merely loaned and on the agreement that they will not be reproduced, copied, loaned, exhibited nor used except in the limited way and private use permitted by the lender to the borrower.



PROJECT NAME INTERNATIONAL FINANCE CENTER_(IFC)

DRAWING TITLE TYPICAL (3RD TO 9TH) FLOOR (FLOOR HT. (11'-0"))

The BlackInk®

Alternate	Drawn by	Checked by	Date	Scale	North	Sanjay Josshi 201, Ritz Square, Near Indoor stadium, Ghod dod road, Surat - Gujarat, India - 395007 ph. +91 99798 61616/17, 0261 2666770/998 Email : todros@sjosshi.com www.blackInkSanjay Josshi
01	KINJAL	VIJAY LAD	08-01-2019	N.T.S.	North ↑	Architect 3 BlackInk®

This drawing and the design it covers are the property of "Ar. SANJAY JOSHI (BlackInk Architect)". They are merely loaned and on the agreement that they will not be reproduced, copied, loaned, exhibited nor used except in the limited way and private use permitted by the lender to the borrower.